


AREAS			
HEATED LIVING	BASEMENT	0	4217
	FIRST FLOOR	2283	
	SECOND FLOOR	1934	
TOTAL HEATED LIVING		4217	
UNFIN. LIVING	UNFIN. BASEMENT	0	4217
	UNFIN. FIRST FLOOR	0	
	UNFIN. SECOND FLOOR	0	
	TOTAL UNFIN. LIVING	0	
MECH./STORAGE	UNFIN. STORAGE	0	5298
	GARAGE	690	
	COVERED ENTRY	144	
	COVERED PORCHES	247	
	TOTAL OTHER	1081	
B LAST CHECKED: 05.23.2017			

**WESTHAVEN LOT 1294**  
 WH1294\_nataWH65  
**LOWER LEVEL FLOOR PLAN**

ISSUE DATE:	15 AUG 2017
REVISIONS:	
1	24 JUL 2017
2	15 AUG 2017

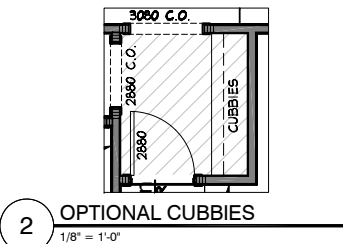

1 LOWER LEVEL FLOOR PLAN  
 1/8" = 1'-0"

2 OPTIONAL CUBBIES  
 1/8" = 1'-0"


S:\Projects\Westhaven\Sec 35\WH1294\_nata\WH65\F01-REV.dwg, kalis.bing 09/20/17 - 12:35 P

NOTE: ROOMS ON THIS PLAN ARE ANNOTATED WITH SIZES FOR DEPICTIVE PURPOSES ONLY AND MAY VARY DUE TO A NUMBER OF CONDITIONS. ROOM SIZES ARE MEASURED TO FRAMING WHERE WALLS ARE PRESENT. WHERE NO WALLS ARE PRESENT BETWEEN SPACES, ROOMS AS SIZED MAY OVERLAP SLIGHTLY OR NOT TOUCH.

**A1**  
**LOWER LEVEL FLOOR PLAN**

ISSUE DATE: 15 AUG 2017	
REVISIONS:	
1	24 JUL 2017
2	15 AUG 2017

**A2**  
**UPPER LEVEL FLOOR PLAN**

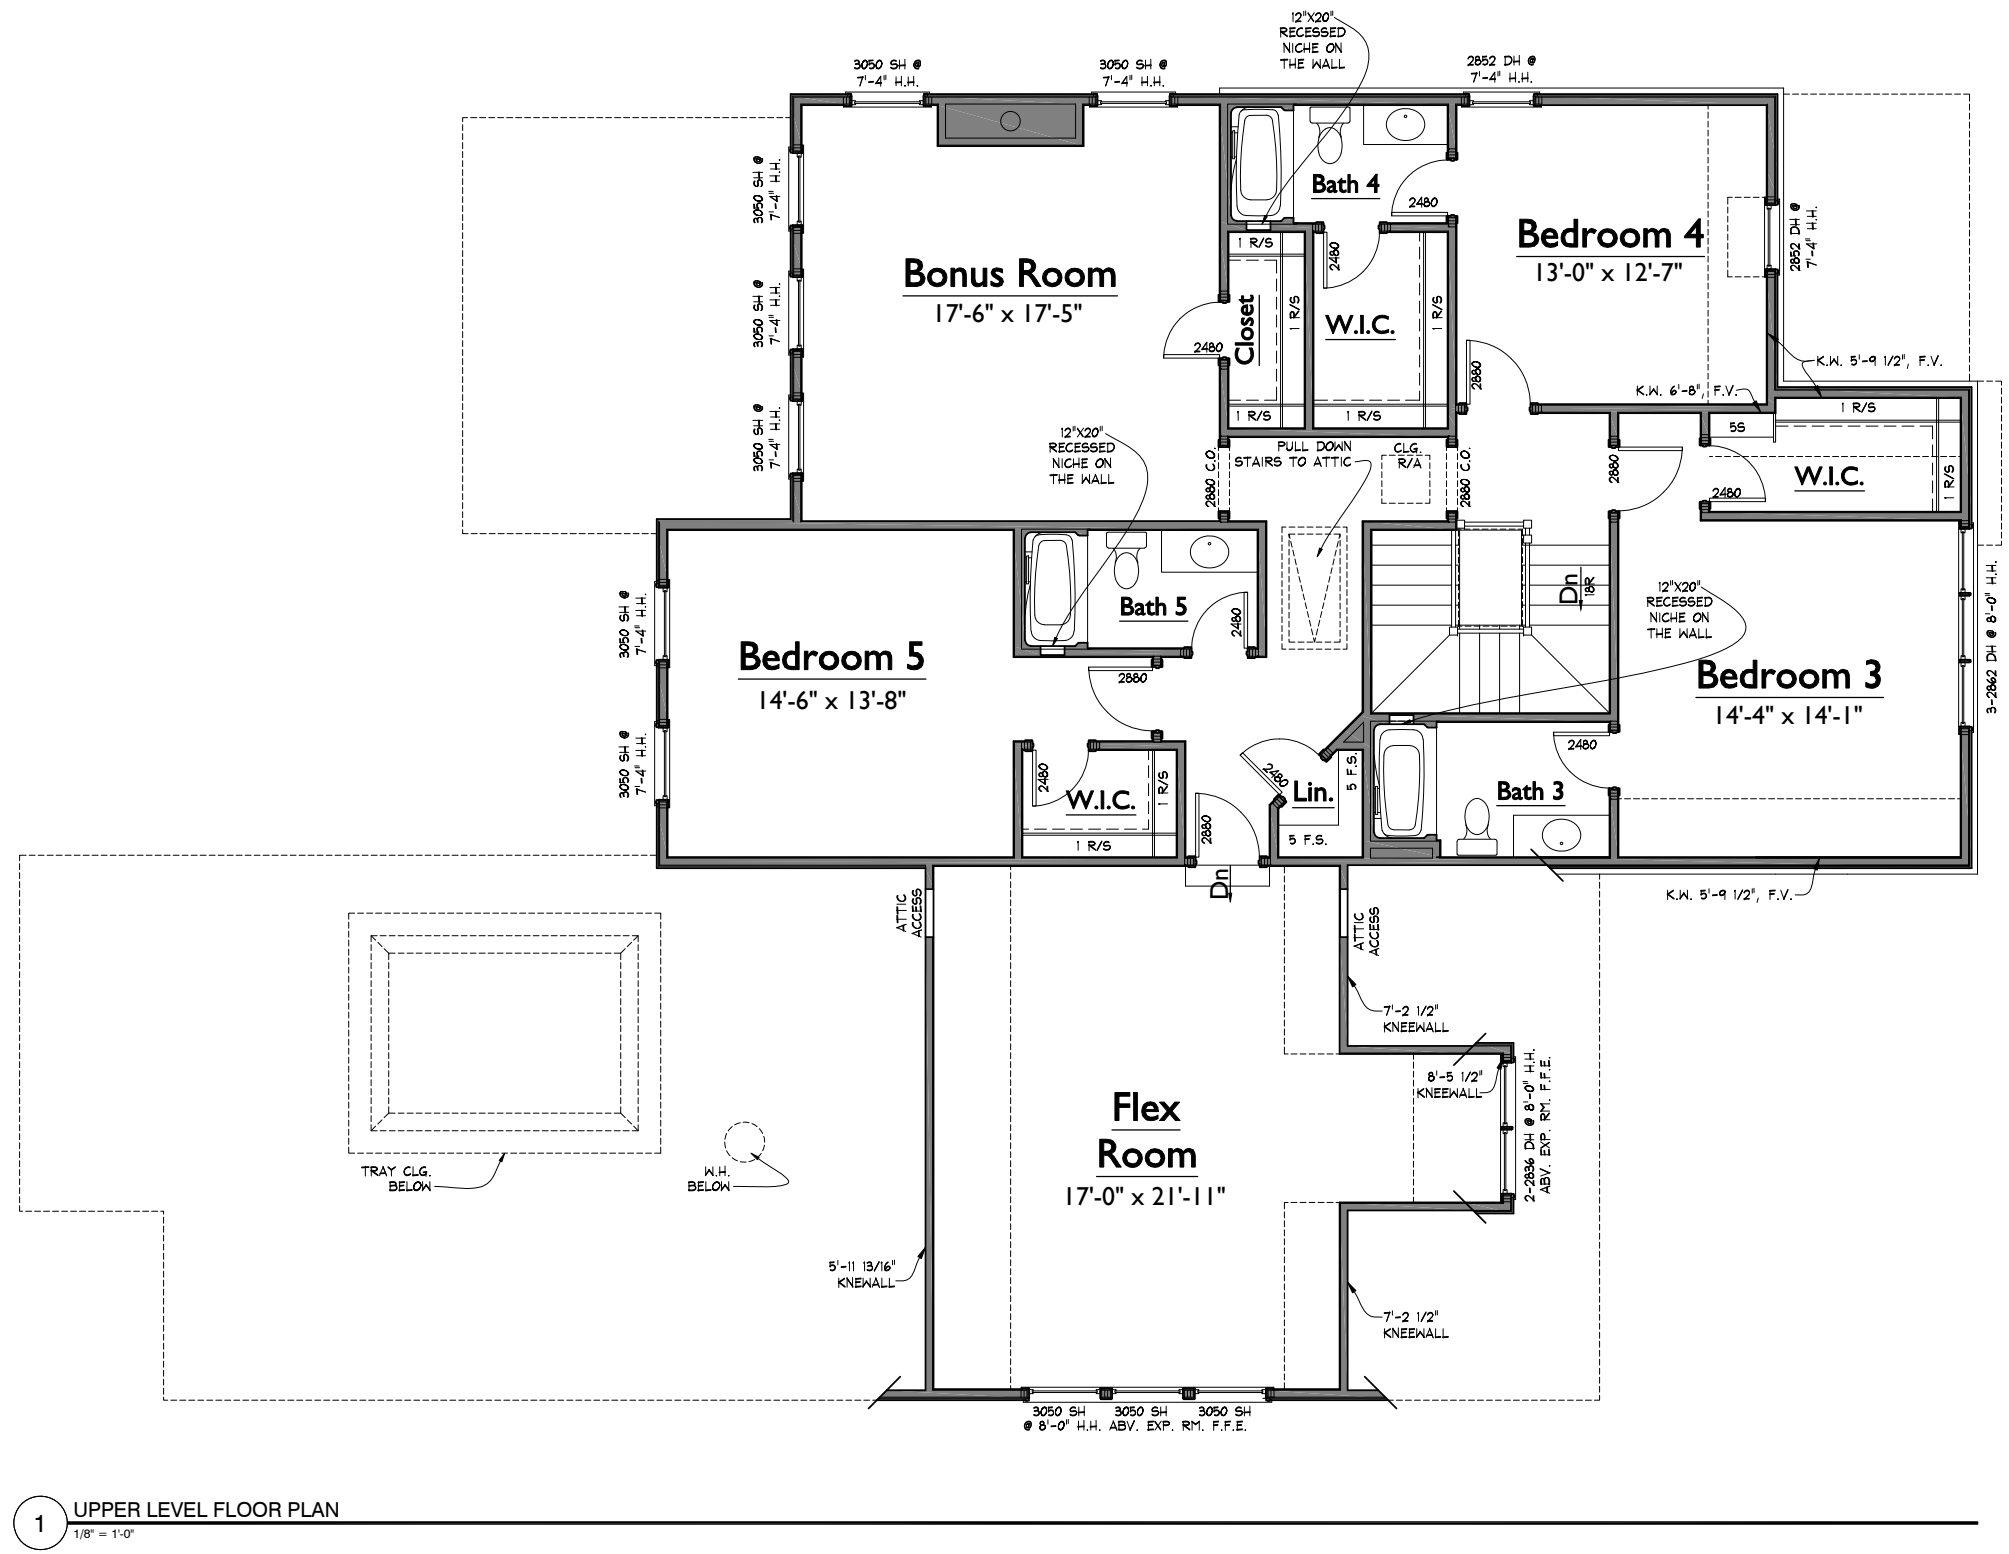

**1** UPPER LEVEL FLOOR PLAN  
 1/8" = 1'-0"

NOTE: ROOMS ON THIS PLAN ARE ANNOTATED WITH SIZES FOR DEPICTIVE PURPOSES ONLY AND MAY VARY DUE TO A NUMBER OF CONDITIONS. ROOM SIZES ARE MEASURED TO FRAMING WHERE WALLS ARE PRESENT. WHERE NO WALLS ARE PRESENT BETWEEN SPACES, ROOMS AS SIZED MAY OVERLAP SLIGHTLY OR NOT TOUCH.

S:\Projects\Westhaven\Sec 35\WH1294\_nata\WH65\FD2.dwg katie.king 09/20/17 12:36 P



2 RIGHT ELEVATION  
1/8" = 1'-0"



1 FRONT ELEVATION  
1/8" = 1'-0"

WH1294 nataWH65 LF06-bs

WESTHAVEN LOT 1294  
WH1294\_nataWH65  
ELEVATIONS


LAST CHECKED:  
08.15.2017  
ARS

ISSUE DATE: 15 AUG 2017	
REVISIONS:	
1	24 JUL 2017
2	15 AUG 2017

**A4**  
ELEVATIONS



2 REAR ELEVATION  
1/8" = 1'-0"

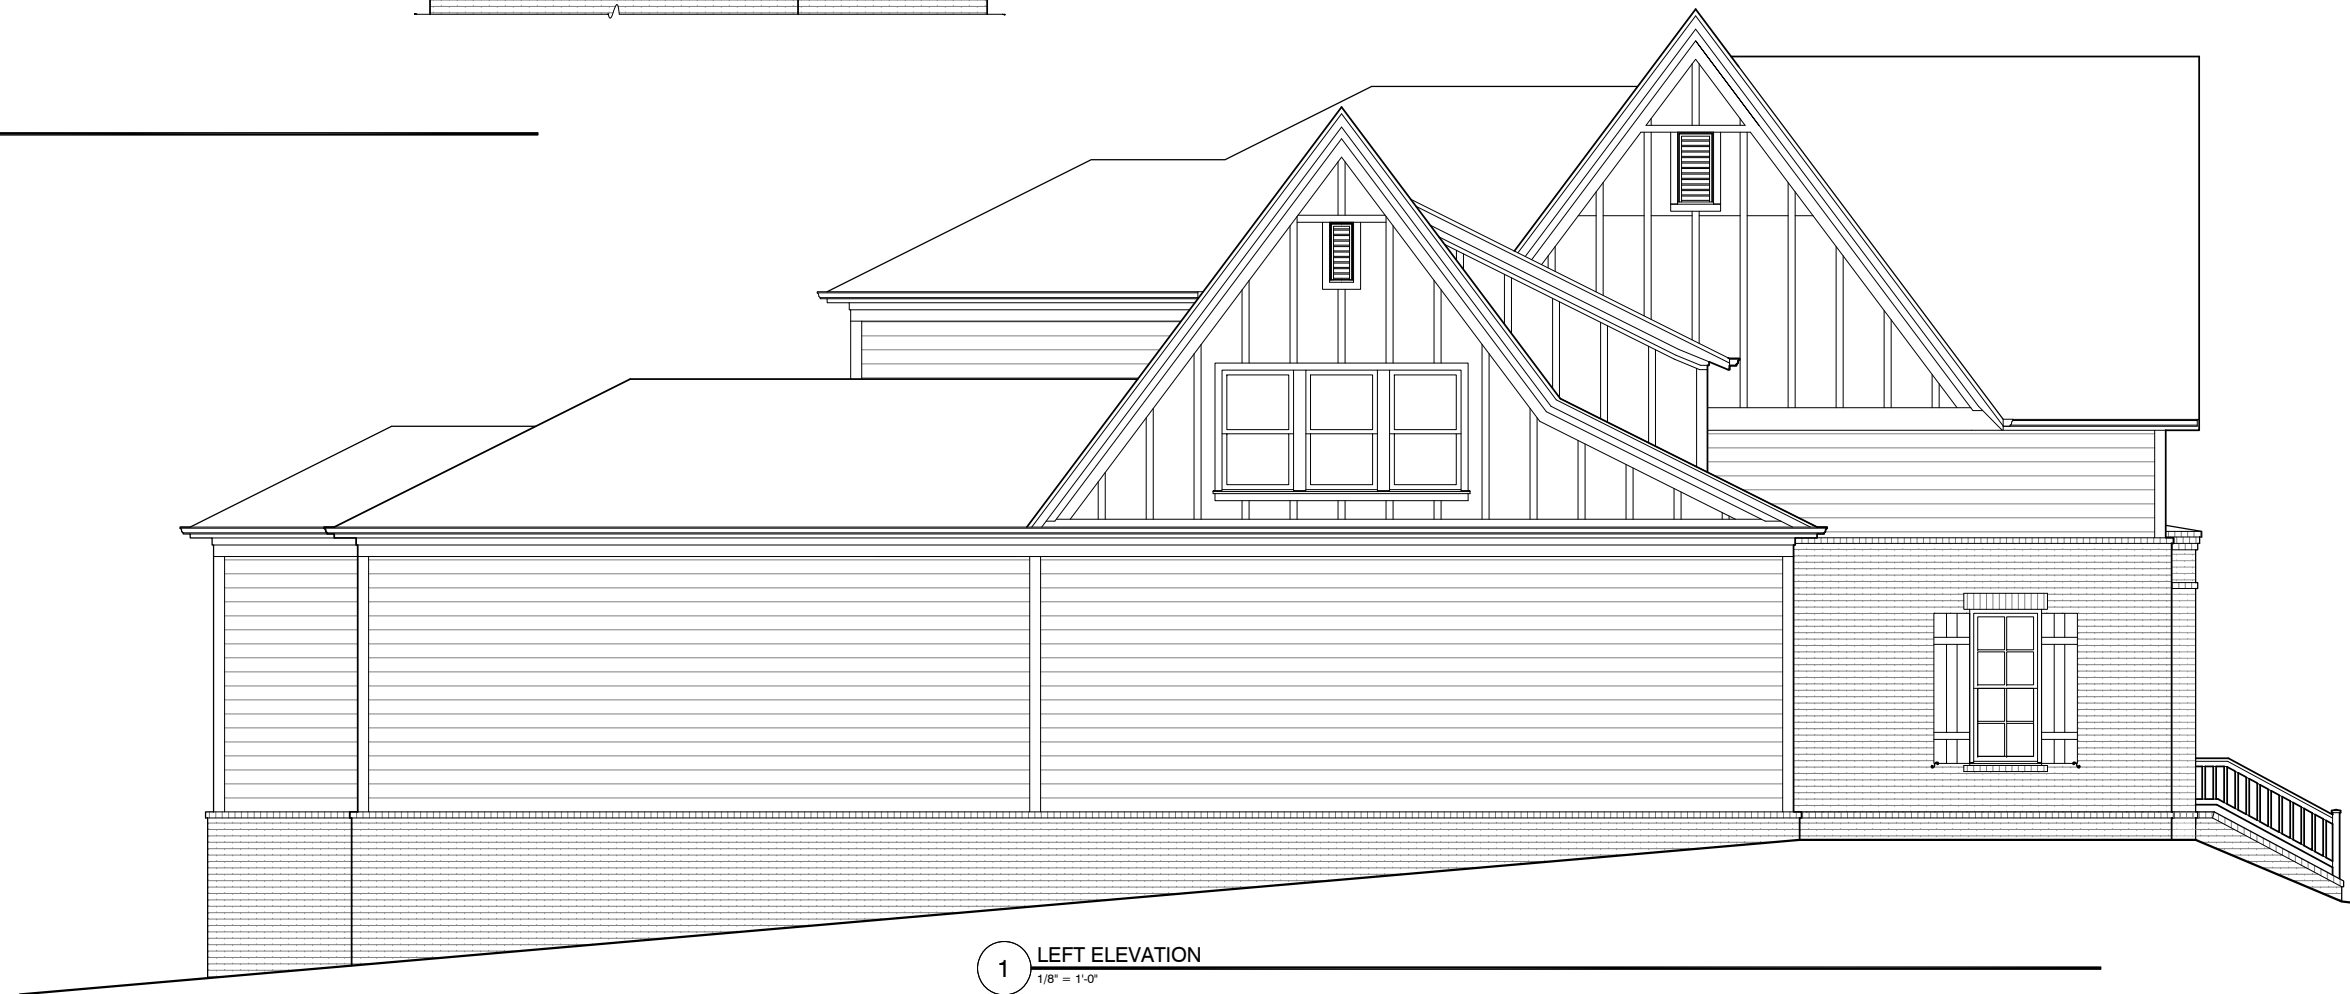

1 LEFT ELEVATION  
1/8" = 1'-0"

WESTHAVEN LOT 1294  
WH1294\_nataWH65  
ELEVATIONS

LAST CHECKED:  
08.15.2017  
ARS

ISSUE DATE:  
15 AUG 2017

REVISIONS:	
1	24 JUL 2017
2	15 AUG 2017

**A5**

ELEVATIONS