




**WESTHAVEN LOT 1714**  
 1432 CHAMPIONSHIP BLVD.  
 CAMILLE 46  
 WH1714\_camiWH46  
 LAST CHECKED: 10.04.2017 KJK

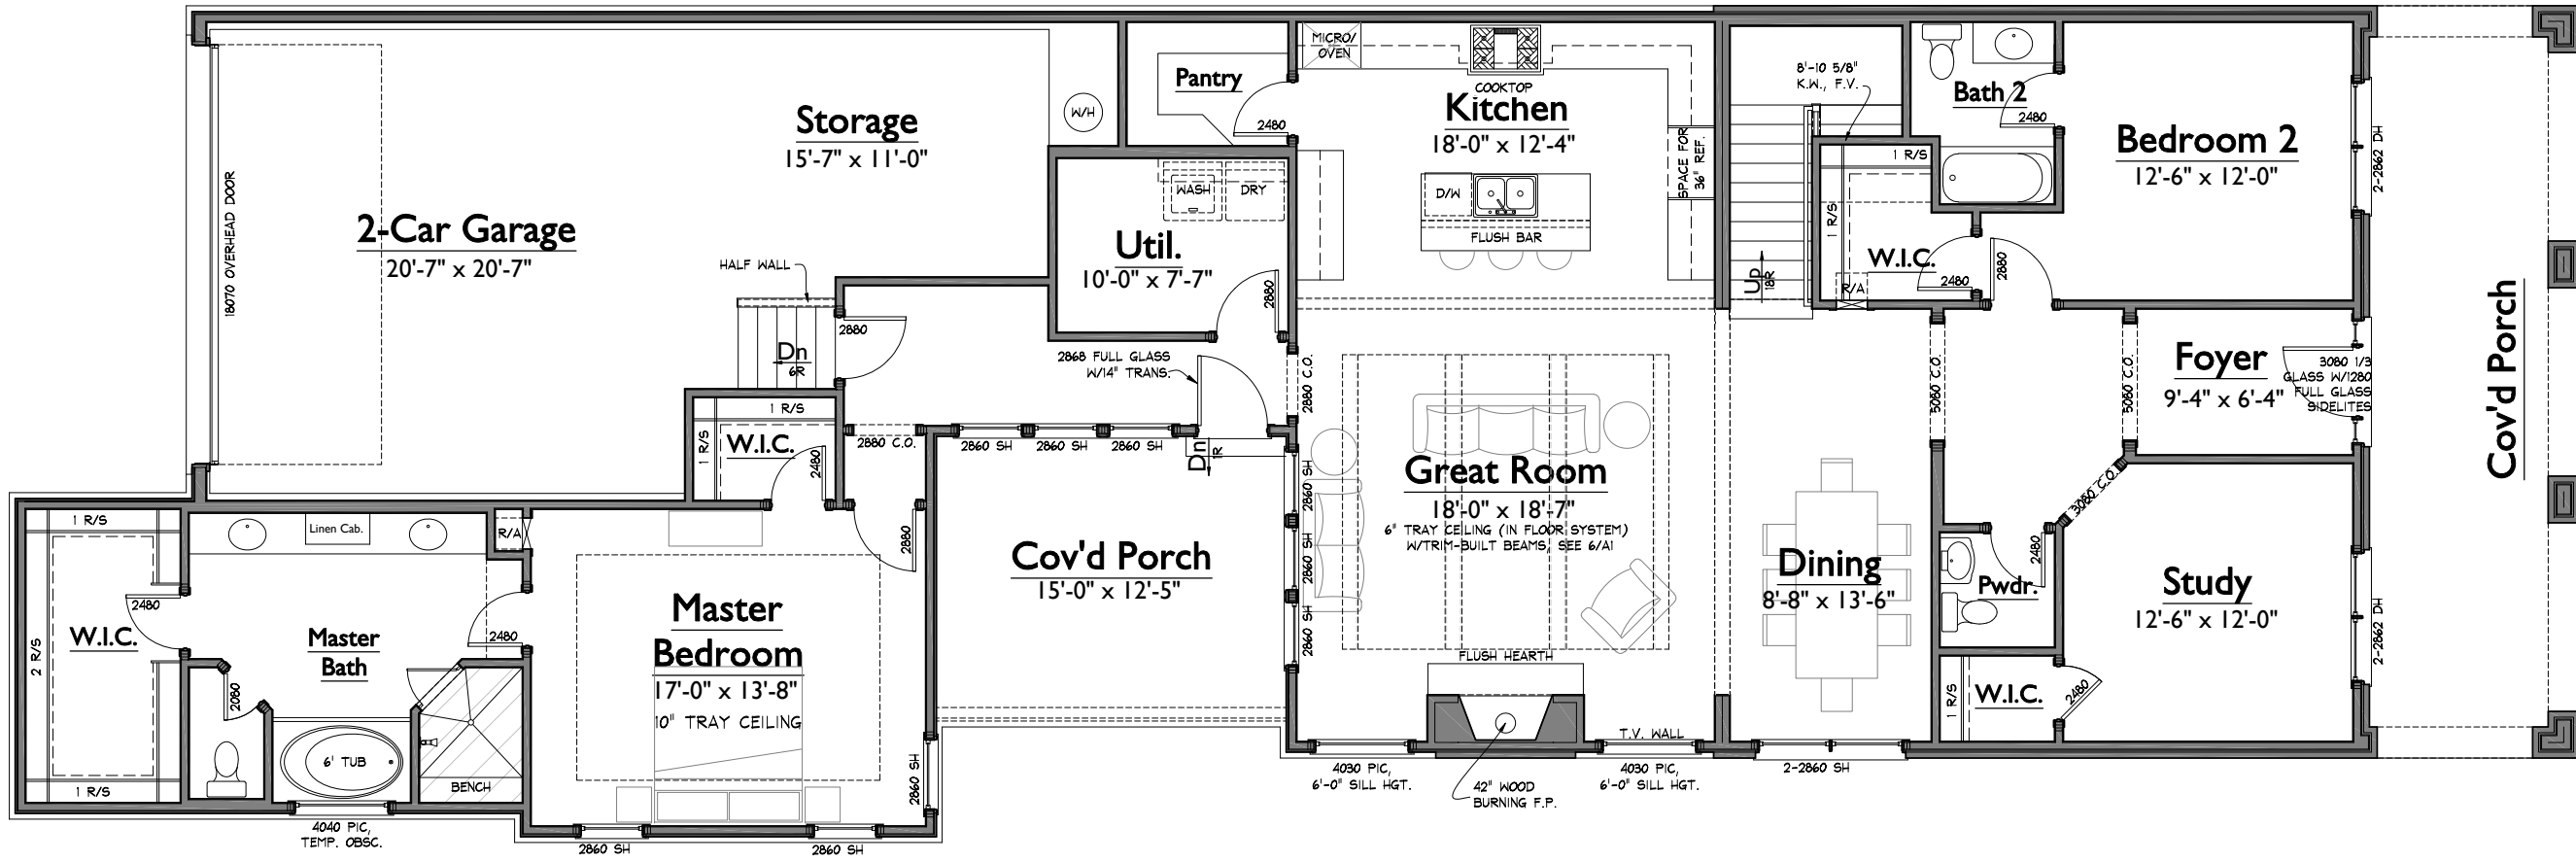


**1 LOWER LEVEL FLOOR PLAN**  
 1/8" = 1'-0"

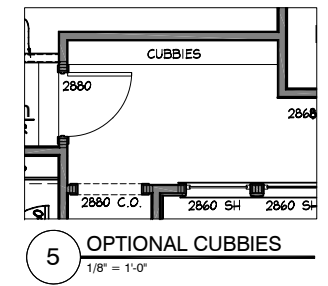


**5 OPTIONAL CUBBIES**  
 1/8" = 1'-0"

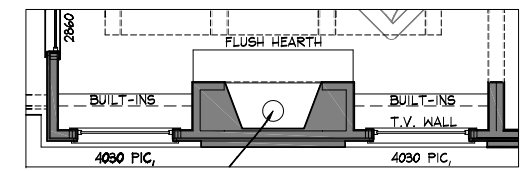

**4 OPTIONAL GREAT ROOM BUILT-INS**  
 1/8" = 1'-0"

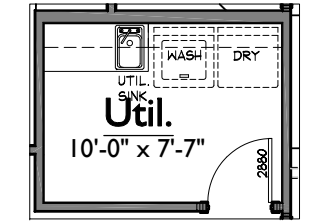

**3 OPTIONAL UTILITY SINK**  
 1/8" = 1'-0"

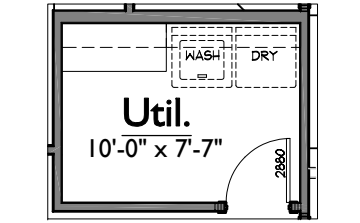

**2 OPTIONAL UTILITY CABINETS**  
 1/8" = 1'-0"

AREAS			
HEATED LIVING	BASEMENT	0	3680
	FIRST FLOOR	2312	
	SECOND FLOOR	1368	
	TOTAL HEATED LIVING	3680	
UNFIN. LIVING	UNFIN. BASEMENT	0	3680
	UNFIN. FIRST FLOOR	0	
	UNFIN. SECOND FLOOR	0	
	TOTAL UNFIN. LIVING	0	
MECH./STOR/OTHER	UNFIN. STORAGE	0	5125
	GARAGE	670	
	COVERED ENTRY	290	
	COVERED PORCHES	485	
	TOTAL OTHER	1445	
LAST CHECKED: 10.04.2017			

ISSUE DATE:	<b>08 SEPT 2017: KJK</b>
	<b>04 OCT 2017: KJK</b>
	<b>30 OCT 2017: KJK</b>

**A1**  
 LOWER LEVEL FLOOR PLAN

S:\Projects\Westhaven\Sec 44\WH1714\_camiWH46\FPD.dwg, katie.ling 10/30/17 - 12:19 P

NOTE: ROOMS ON THIS PLAN ARE ANNOTATED WITH SIZES FOR DEPICTIVE PURPOSES ONLY AND MAY VARY DUE TO A NUMBER OF CONDITIONS. ROOM SIZES ARE MEASURED TO FRAMING WHERE WALLS ARE PRESENT. WHERE NO WALLS ARE PRESENT BETWEEN SPACES, ROOMS AS SIZED MAY OVERLAP SLIGHTLY OR NOT TOUCH.

**WESTHAVEN LOT 1714**  
 1432 CHAMPIONSHIP BLVD.  
 CAMILLE 46'



WH1714\_camiWH46

LAST CHECKED: 10.04.2017 KJK

ISSUE DATE:
08 SEPT 2017: KJK
04 OCT 2017: KJK
30 OCT 2017: KJK

**A2**

UPPER LEVEL FLOOR PLAN

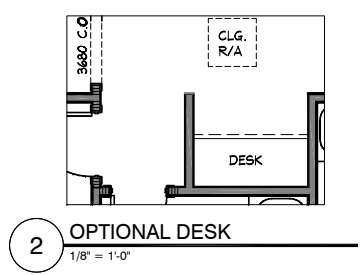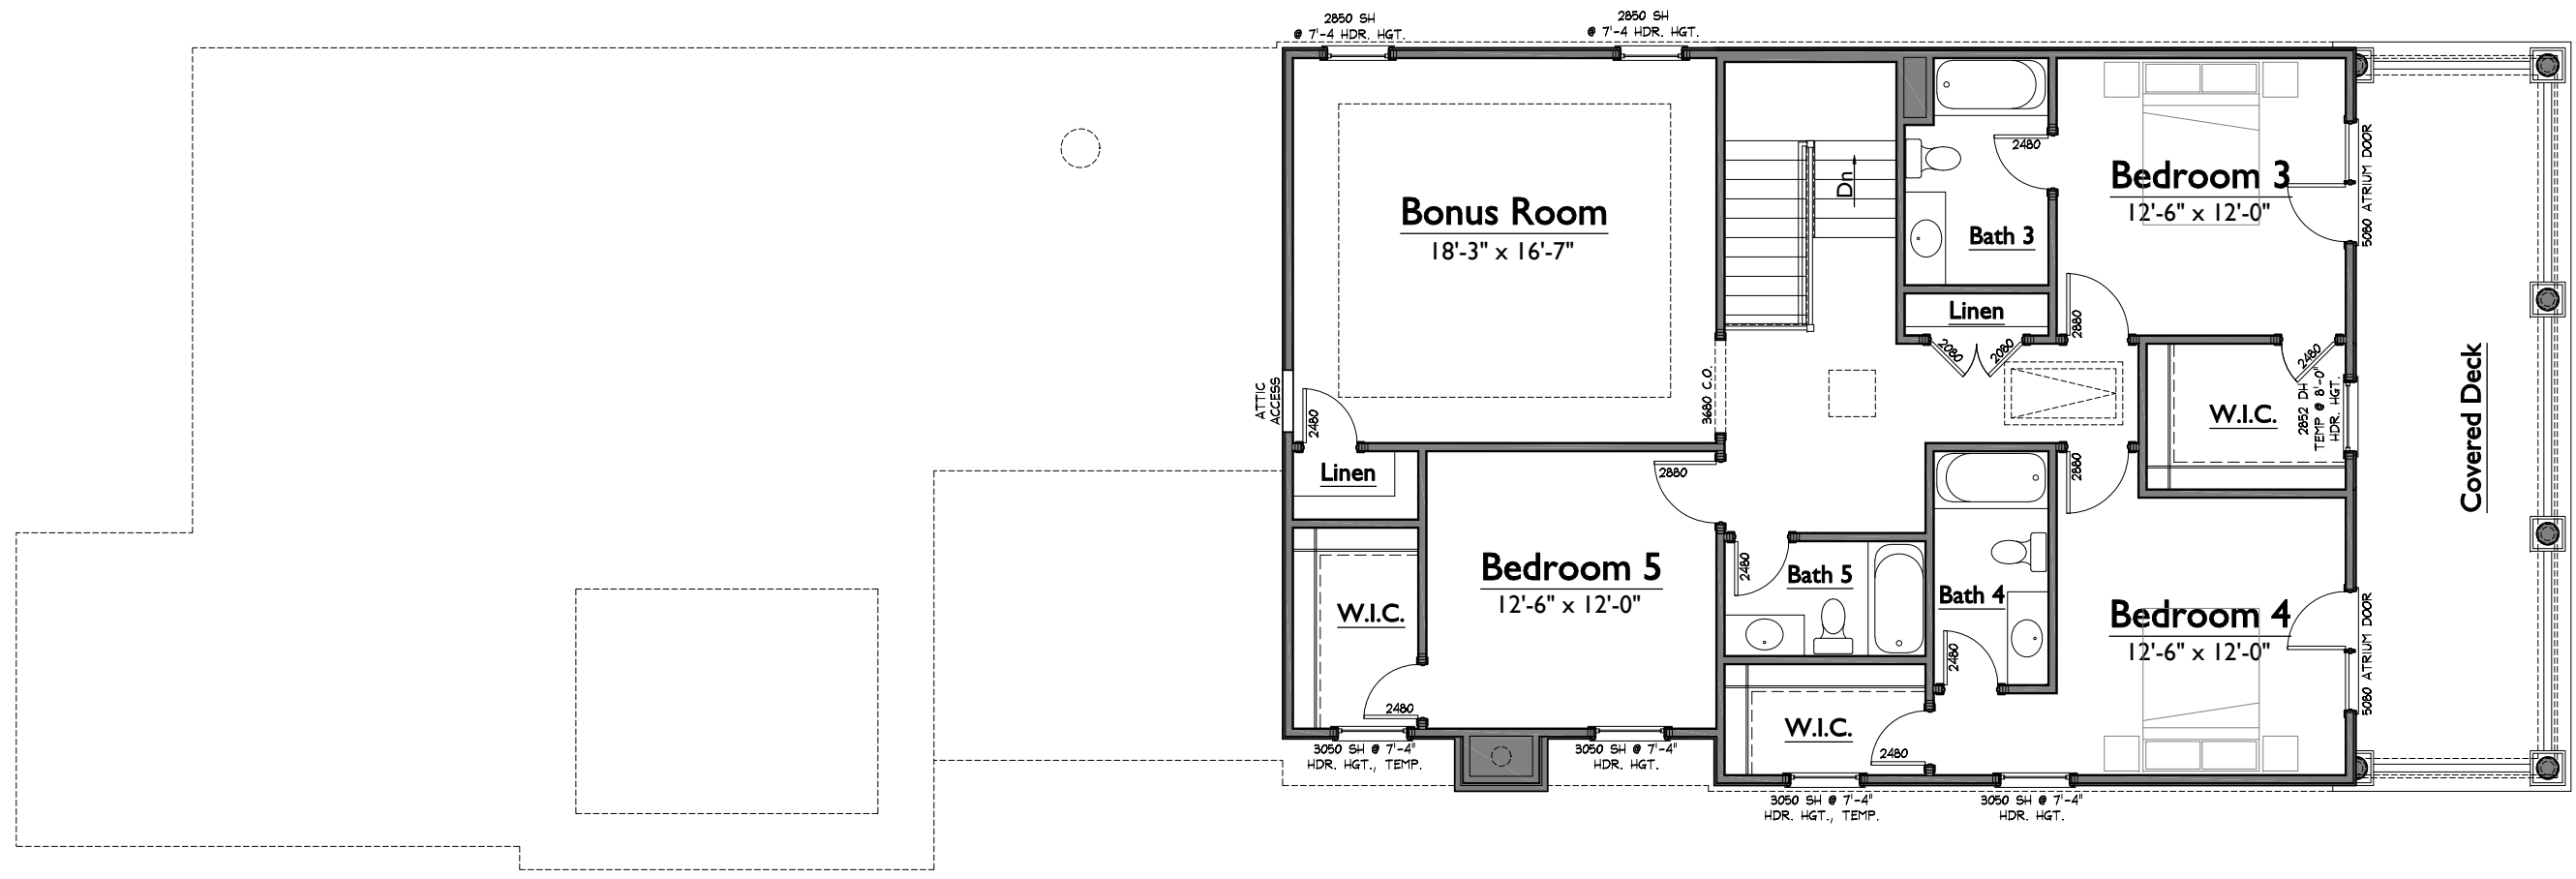

1 UPPER LEVEL FLOOR PLAN  
 1/8" = 1'-0"

2 OPTIONAL DESK  
 1/8" = 1'-0"

NOTE: ROOMS ON THIS PLAN ARE ANNOTATED WITH SIZES FOR DEPICTIVE PURPOSES ONLY AND MAY VARY DUE TO A NUMBER OF CONDITIONS. ROOM SIZES ARE MEASURED TO FRAMING WHERE WALLS ARE PRESENT. WHERE NO WALLS ARE PRESENT BETWEEN SPACES, ROOMS AS SIZED MAY OVERLAP SLIGHTLY OR NOT TOUCH.

S:\Projects\Westhaven\Sec 44\WH1714\_cami\WH46\FRD.dwg kate.ling 10/30/17 - 12:19 P



2 RIGHT ELEVATION  
1/8" = 1'-0"



1 FRONT ELEVATION  
1/8" = 1'-0"

WH1714\_camiWH46\_BS20-bn

WESTHAVEN LOT 1714  
1432 CHAMPIONSHIP BLVD.  
CAMILLE 46'

LAST CHECKED: 10.04.2017 KJK

WH1714\_camiWH46

ISSUE DATE:

08 SEPT 2017: KJK

04 OCT 2017: KJK

30 OCT 2017: KJK

A4

ELEVATIONS

10/30/17 12:19p

WH1714 - CXN



2 REAR ELEVATION  
1/8" = 1'-0"



1 LEFT ELEVATION  
1/8" = 1'-0"

WESTHAVEN LOT 1714  
1432 CHAMPIONSHIP BLVD.  
CAMILLE 46'

WH1714\_camiWH46

LAST CHECKED: 10.04.2017 KJK

ISSUE DATE:

08 SEPT 2017: KJK

04 OCT 2017: KJK

30 OCT 2017: KJK

**A5**

ELEVATIONS