


ISSUE DATE:	
04 DEC 2017:	CTT
12 DEC 2017:	CTT
28 DEC 2017:	CTT
02 JAN 2018:	CTT
04 JAN 2018:	CTT
28 JAN 2018:	CTT


**A1**  
 LOWER LEVEL FLOOR PLAN

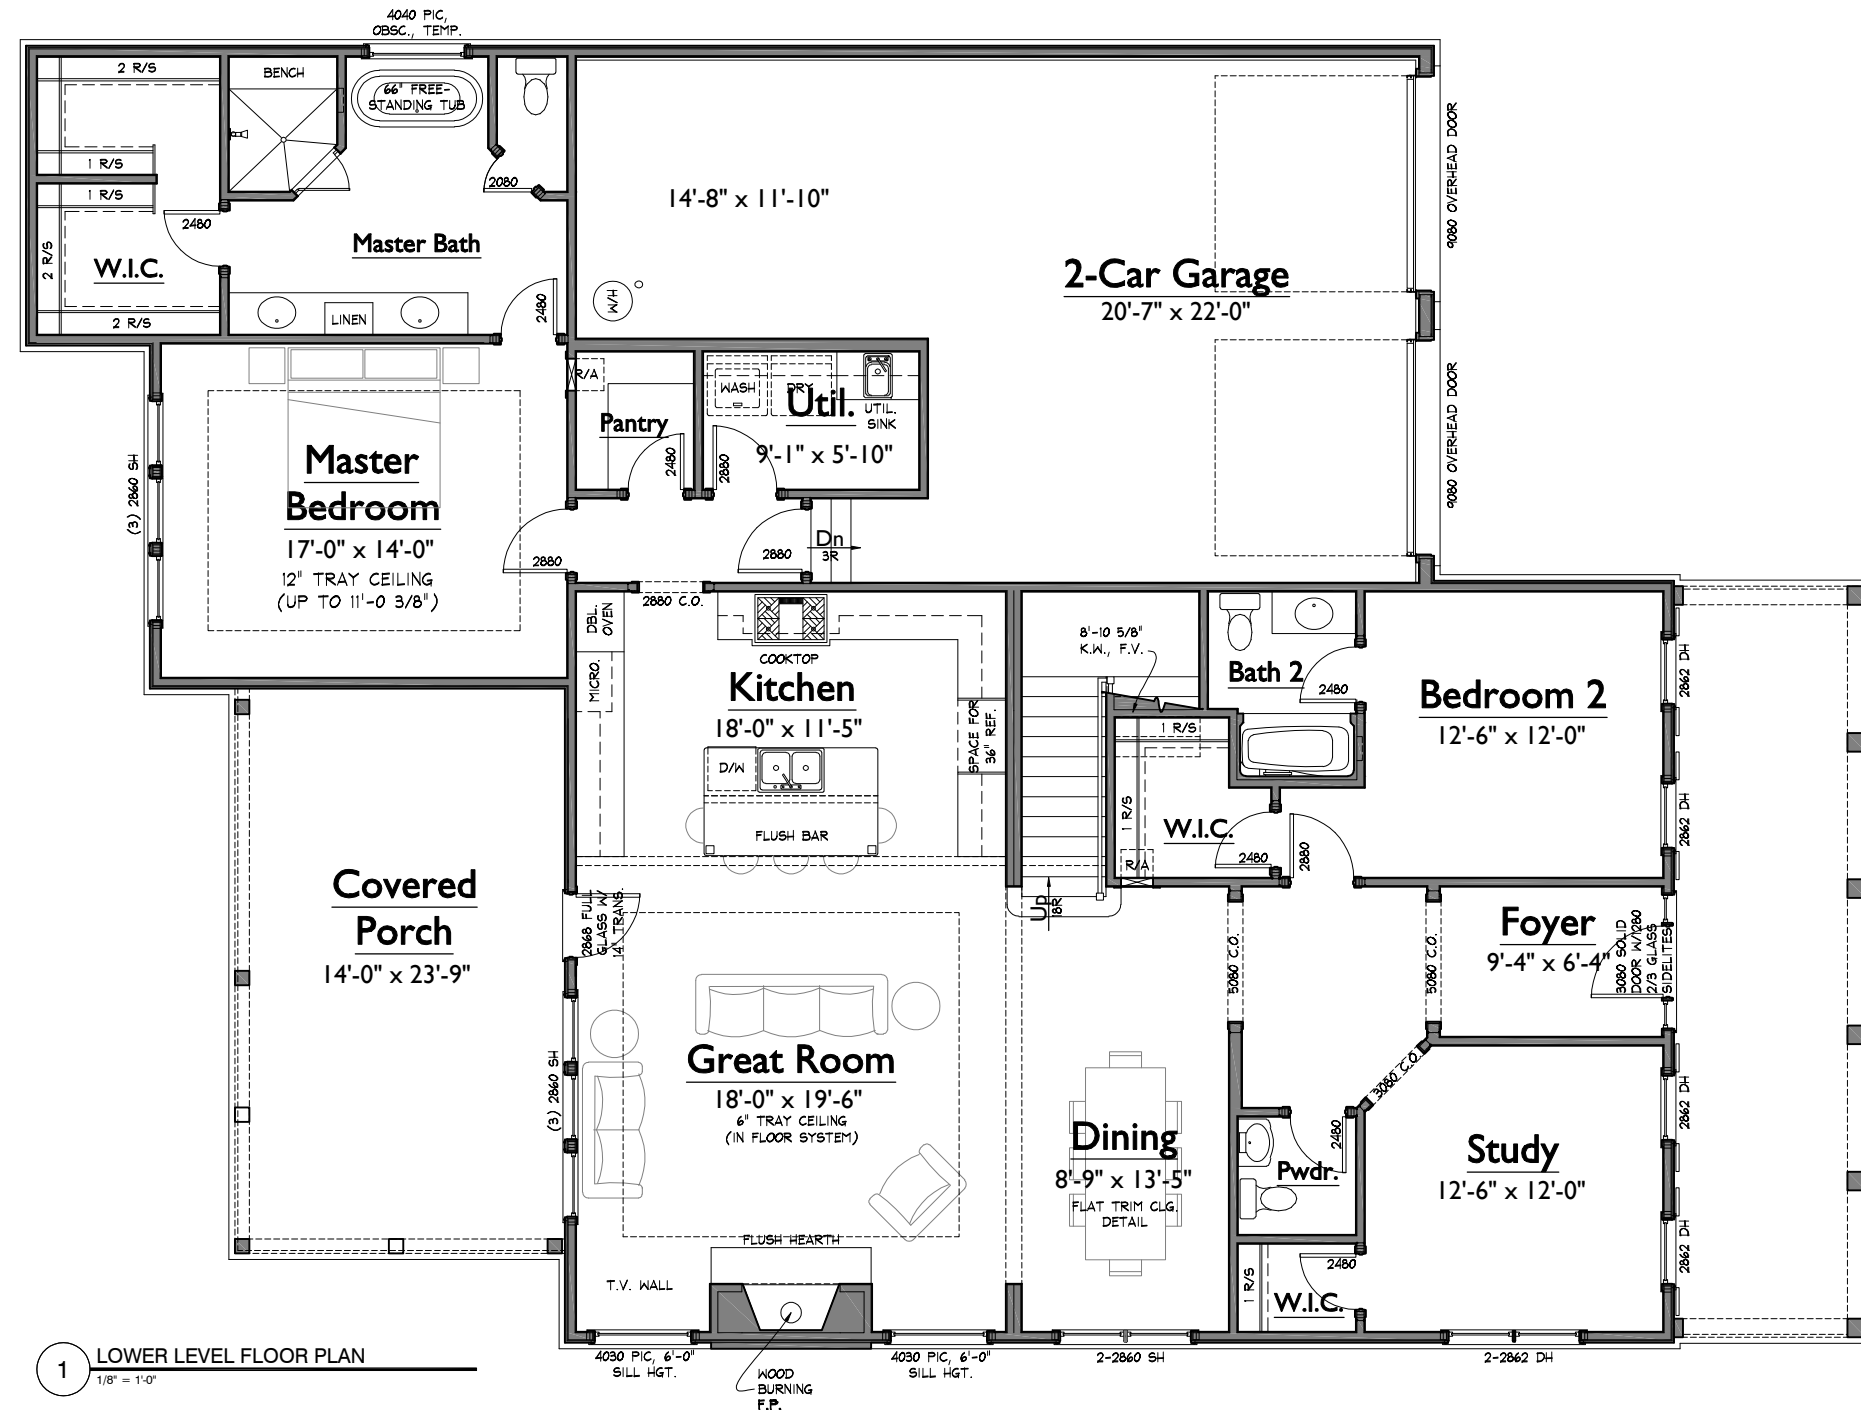

**1 LOWER LEVEL FLOOR PLAN**  
 1/8" = 1'-0"

AREAS			
HEATED LIVING	BASEMENT	0	4010
	FIRST FLOOR	2134	
	SECOND FLOOR	1876	
	TOTAL HEATED LIVING	4010	
UNFIN. LIVING	UNFIN. BASEMENT	0	4010
	UNFIN. FIRST FLOOR	0	
	UNFIN. SECOND FLOOR	0	
	TOTAL UNFIN. LIVING	0	
MECH./STOR/OTHER	UNFIN. STORAGE	0	5272
	GARAGE	667	
	COVERED ENTRY	262	
	COVERED PORCHES	333	
TOTAL OTHER	1262		
B	LAST CHECKED: 11.28.2017 CTT		

NOTE: ROOMS ON THIS PLAN ARE ANNOTATED WITH SIZES FOR DEPICTIVE PURPOSES ONLY AND MAY VARY DUE TO A NUMBER OF CONDITIONS. ROOM SIZES ARE MEASURED TO FRAMING WHERE WALLS ARE PRESENT. WHERE NO WALLS ARE PRESENT BETWEEN SPACES, ROOMS AS SIZED MAY OVERLAP SLIGHTLY OR NOT TOUCH.

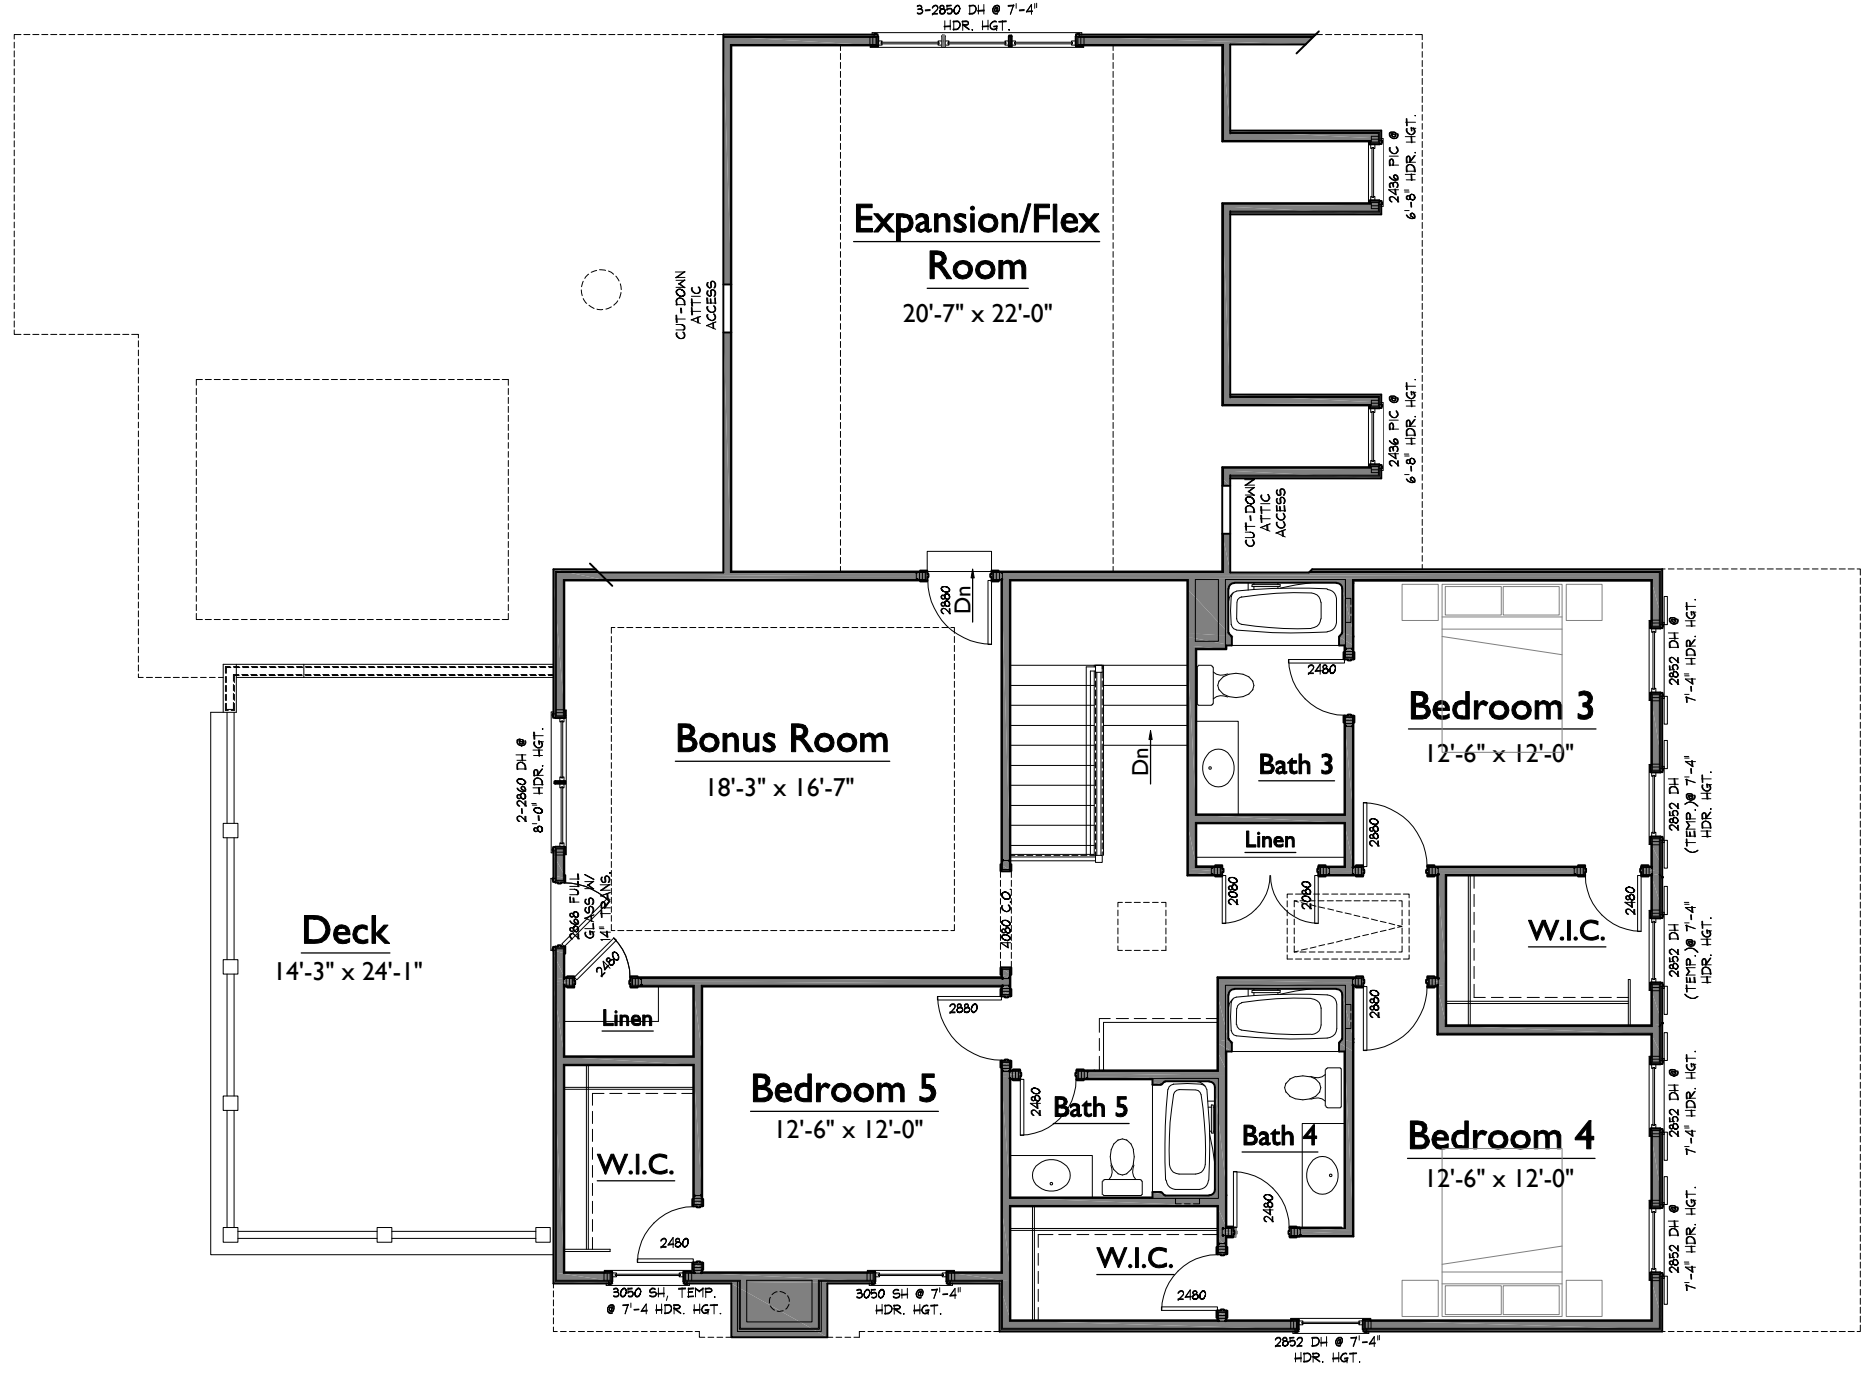

**1** UPPER LEVEL FLOOR PLAN  
 1/8" = 1'-0"

	ISSUE DATE:
	<b>04 DEC 2017:</b> CTT
△ C	<b>12 DEC 2017:</b> CTT
△ C1	<b>28 DEC 2017:</b> CTT
△ C2	<b>02 JAN 2018:</b> CTT
△ C3	<b>04 JAN 2018:</b> CTT
△ C4	<b>28 JAN 2018:</b> CTT

**A2**  
 UPPER LEVEL FLOOR PLAN

S:\Projects\Westhaven\Sec 3\WH1338\_camiWH65\F02.dwg, Troy, Tamms 01/25/18 - 9:42A

NOTE: ROOMS ON THIS PLAN ARE ANNOTATED WITH SIZES FOR DEPICTIVE PURPOSES ONLY AND MAY VARY DUE TO A NUMBER OF CONDITIONS. ROOM SIZES ARE MEASURED TO FRAMING WHERE WALLS ARE PRESENT. WHERE NO WALLS ARE PRESENT BETWEEN SPACES, ROOMS AS SIZED MAY OVERLAP SLIGHTLY OR NOT TOUCH.



2 RIGHT ELEVATION  
1/4" = 1'-0"



1 FRONT ELEVATION  
1/4" = 1'-0"

WESTHAVEN LOT 1338  
812 STONEWATER BLVD.  
CAMILLE PLAN  
WH1338\_camiWH65

LAST CHECKED: 01.04.2018 CTT

	ISSUE DATE:
	04 DEC 2017: CTT
C	12 DEC 2017: CTT
C1	28 DEC 2017: CTT
C2	02 JAN 2018: CTT
C3	04 JAN 2018: CTT
C4	28 JAN 2018: CTT

**A4**

ELEVATIONS

S:\Projects\Westhaven\Sec 3\WH1338\_cami\WH65X\_B512.sdw Troy Tamets 01/25/18 - 9:42 A



2 REAR ELEVATION  
1/4" = 1'-0"



1 LEFT ELEVATION  
1/4" = 1'-0"

**WESTHAVEN LOT 1338**  
812 STONEWATER BLVD.  
CAMILLE PLAN  
WH1338\_cami\WH65  
LAST CHECKED: 01.04.2018 CTT

ISSUE DATE:	
	04 DEC 2017: CTT
△ C	12 DEC 2017: CTT
△ C1	28 DEC 2017: CTT
△ C2	02 JAN 2018: CTT
△ C3	04 JAN 2018: CTT
△ C4	28 JAN 2018: CTT

**A5**  
ELEVATIONS