



1 LOWER LEVEL FLOOR PLAN
1/8" = 1'-0"

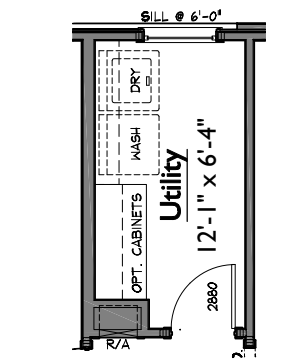

2 OPT. UTILITY CABINETS
1/4" = 1'-0"

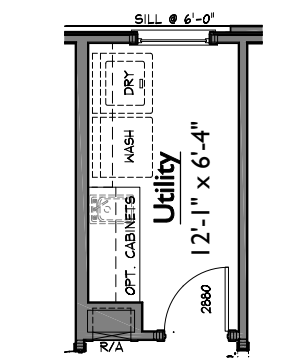

3 OPT. UTILITY SINK
1/4" = 1'-0"

AREAS			
HEATED LIVING	BASEMENT	0	3864
	FIRST FLOOR	2358	
	SECOND FLOOR	1506	
TOTAL HEATED LIVING		3864	
UNFIN. LIVING	UNFIN. BASEMENT	0	0
	UNFIN. FIRST FLOOR	0	
	UNFIN. SECOND FLOOR	0	
TOTAL UNFIN. LIVING		0	
MECH./STOR/OTHER	UNFIN. STORAGE	0	5152
	GARAGE	745	
	COVERED ENTRY	295	
	COVERED PORCHES	248	
TOTAL OTHER		1288	
B LAST CHECKED: 01.15.2018 ACPG			

ISSUE DATE:	18 DEC. 2017 CTT
	16 JAN 2018: ACPG
	24 JAN 2018: ACPG
	30 JAN 2018: ACPG
	05 FEB 2018: KJK

S:\Projects\Westhaven\Set 4\WH1720_nataWH56\F01.dwg katie.king 02/05/18 - 11:15 A

NOTE: ROOMS ON THIS PLAN ARE ANNOTATED WITH SIZES FOR DEPICTIVE PURPOSES ONLY AND MAY VARY DUE TO A NUMBER OF CONDITIONS. ROOM SIZES ARE MEASURED TO FRAMING WHERE WALLS ARE PRESENT. WHERE NO WALLS ARE PRESENT BETWEEN SPACES, ROOMS AS SIZED MAY OVERLAP SLIGHTLY OR NOT TOUCH.


WESTHAVEN LOT 1720
 1314 CHAMPIONSHIP BLVD.
 NATASHA PLAN

LAST CHECKED: 01.24.2018 ACPG

WH1720_nataWH56

ISSUE DATE:
18 DEC. 2017 CTT
16 JAN 2018: ACPG
24 JAN 2018: ACPG
30 JAN 2018: ACPG
05 FEB 2018: KJK

A2
 UPPER LEVEL FLOOR PLAN

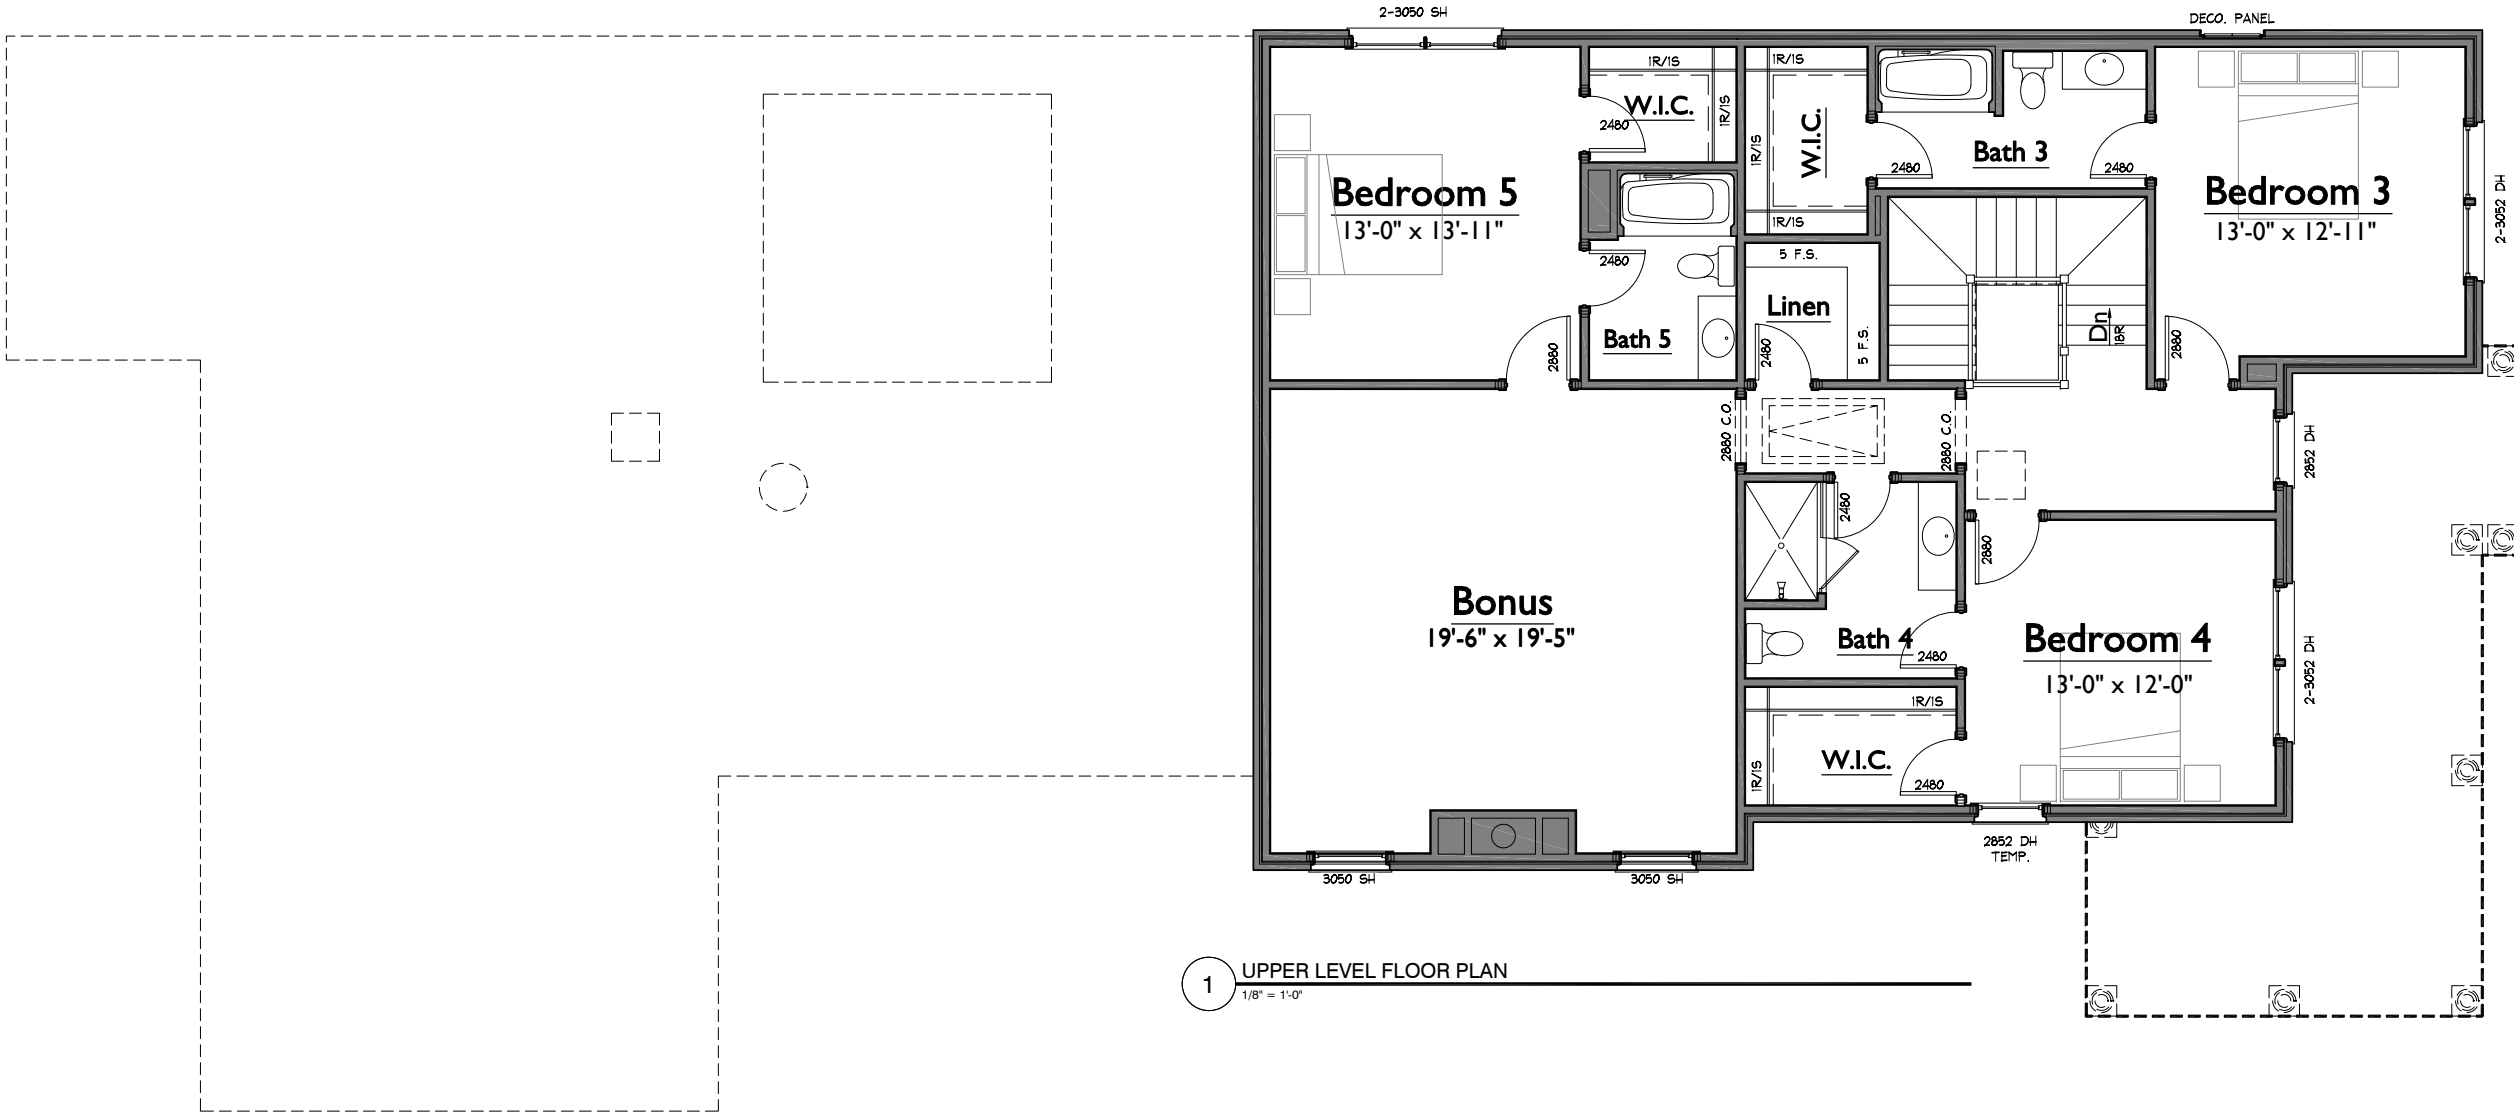


1 UPPER LEVEL FLOOR PLAN
 1/8" = 1'-0"

NOTE: ROOMS ON THIS PLAN ARE ANNOTATED WITH SIZES FOR DEPICTIVE PURPOSES ONLY AND MAY VARY DUE TO A NUMBER OF CONDITIONS. ROOM SIZES ARE MEASURED TO FRAMING WHERE WALLS ARE PRESENT. WHERE NO WALLS ARE PRESENT BETWEEN SPACES, ROOMS AS SIZED MAY OVERLAP SLIGHTLY OR NOT TOUCH.

S:\Projects\Westhaven\Se 44\WH1720_nata\WH1720_nata\1720_nata.king 02/05/18 - 11:15 A

S:\Projects\Westhaven\Sec 44\WH1720_nata\WH56X_LPB-budwg_kate.dwg 02/05/18 - 11:15A

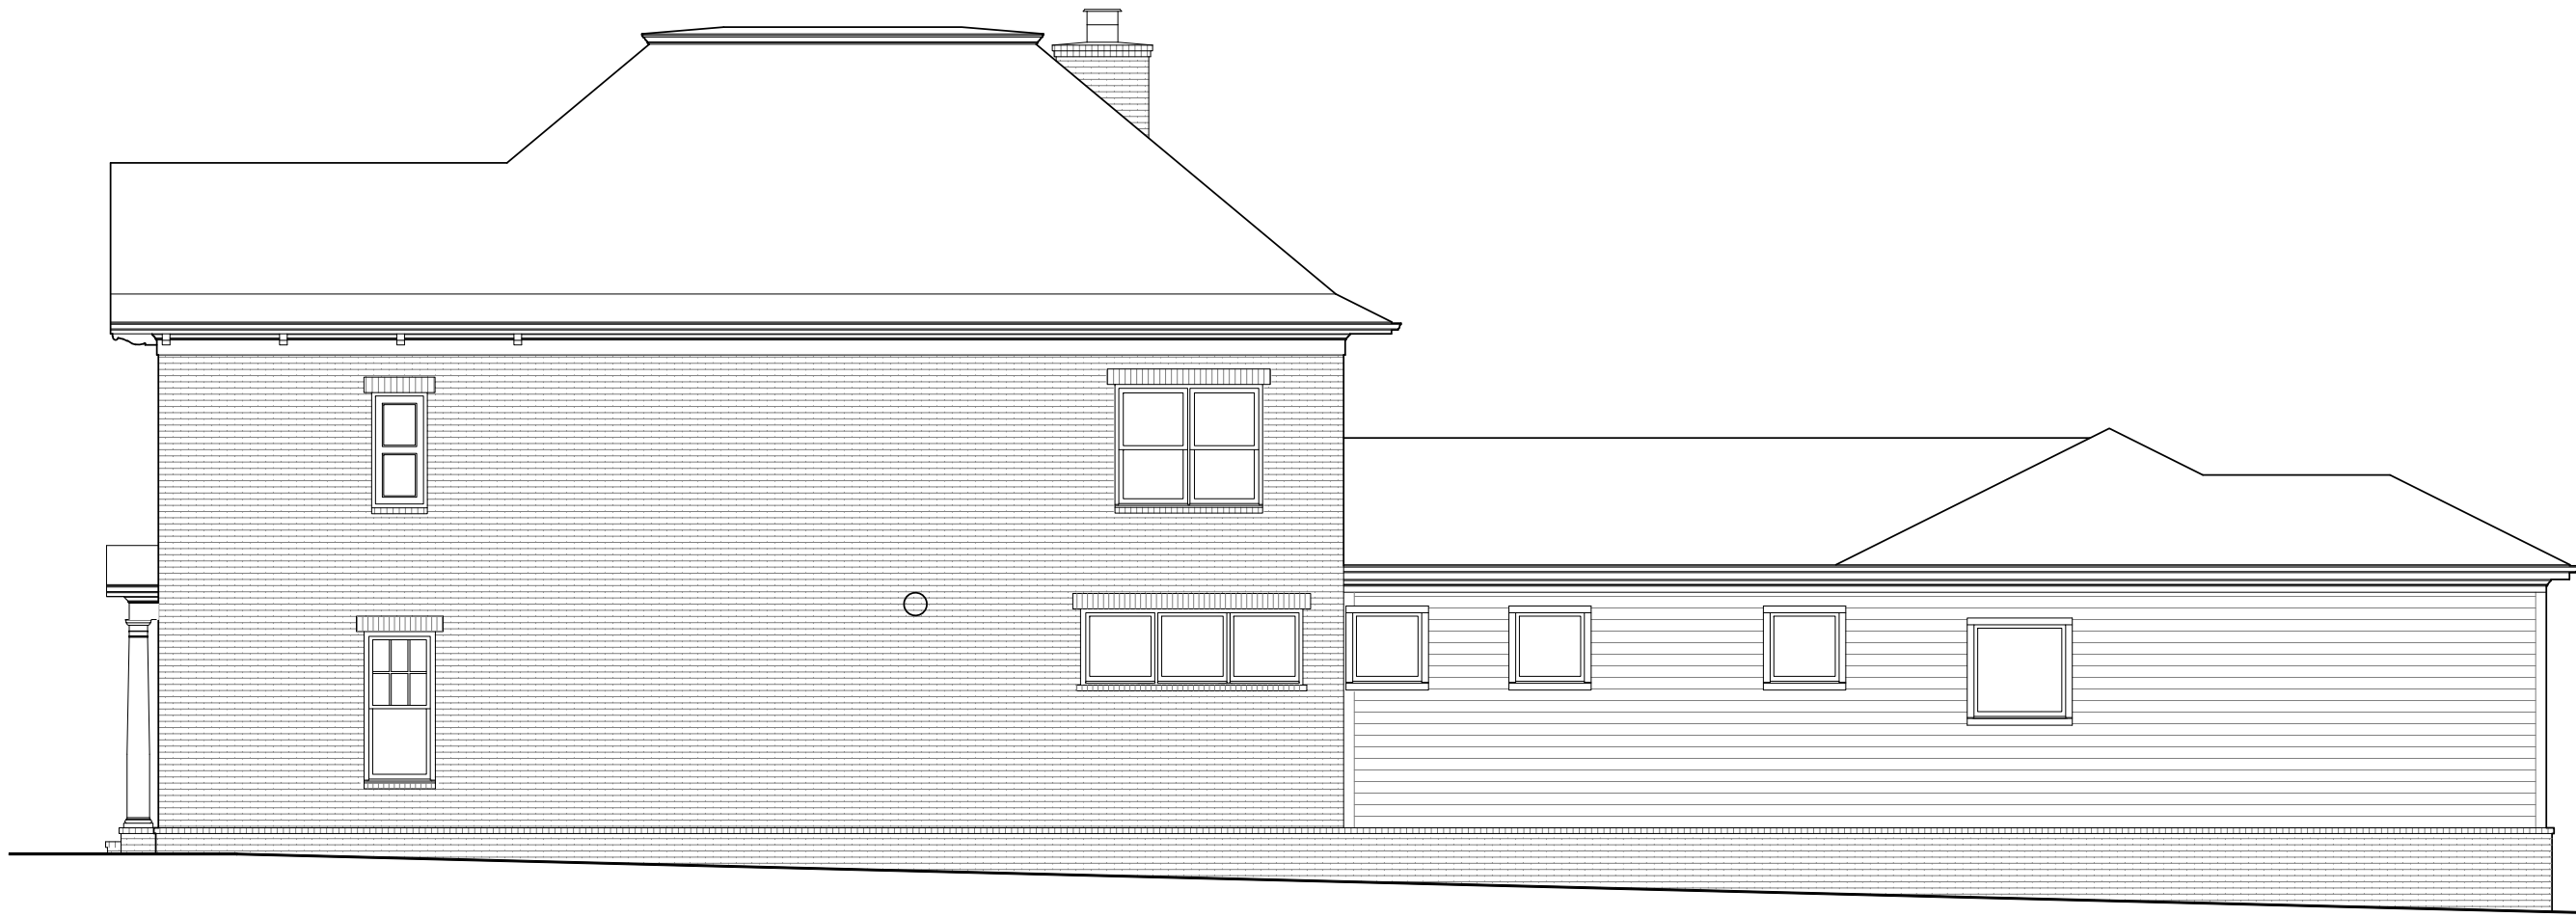

2 RIGHT ELEVATION
1/8" = 1'-0"



1 FRONT ELEVATION
1/8" = 1'-0"


WESTHAVEN LOT 1720
1314 CHAMPIONSHIP BLVD.
NATASHA PLAN
WH1720_nataWH56

LAST CHECKED: 01.24.2018 ACPG

ISSUE DATE:
18 DEC. 2017 CTT
16 JAN 2018: ACPG
24 JAN 2018: ACPG
30 JAN 2018: ACPG
05 FEB 2018: KJK

A4
ELEVATIONS

S:\Projects\Westhaven\Sec 44\WH1720_nata\WH56X-LE08.dwg kelling 02/05/18 - 11:15A

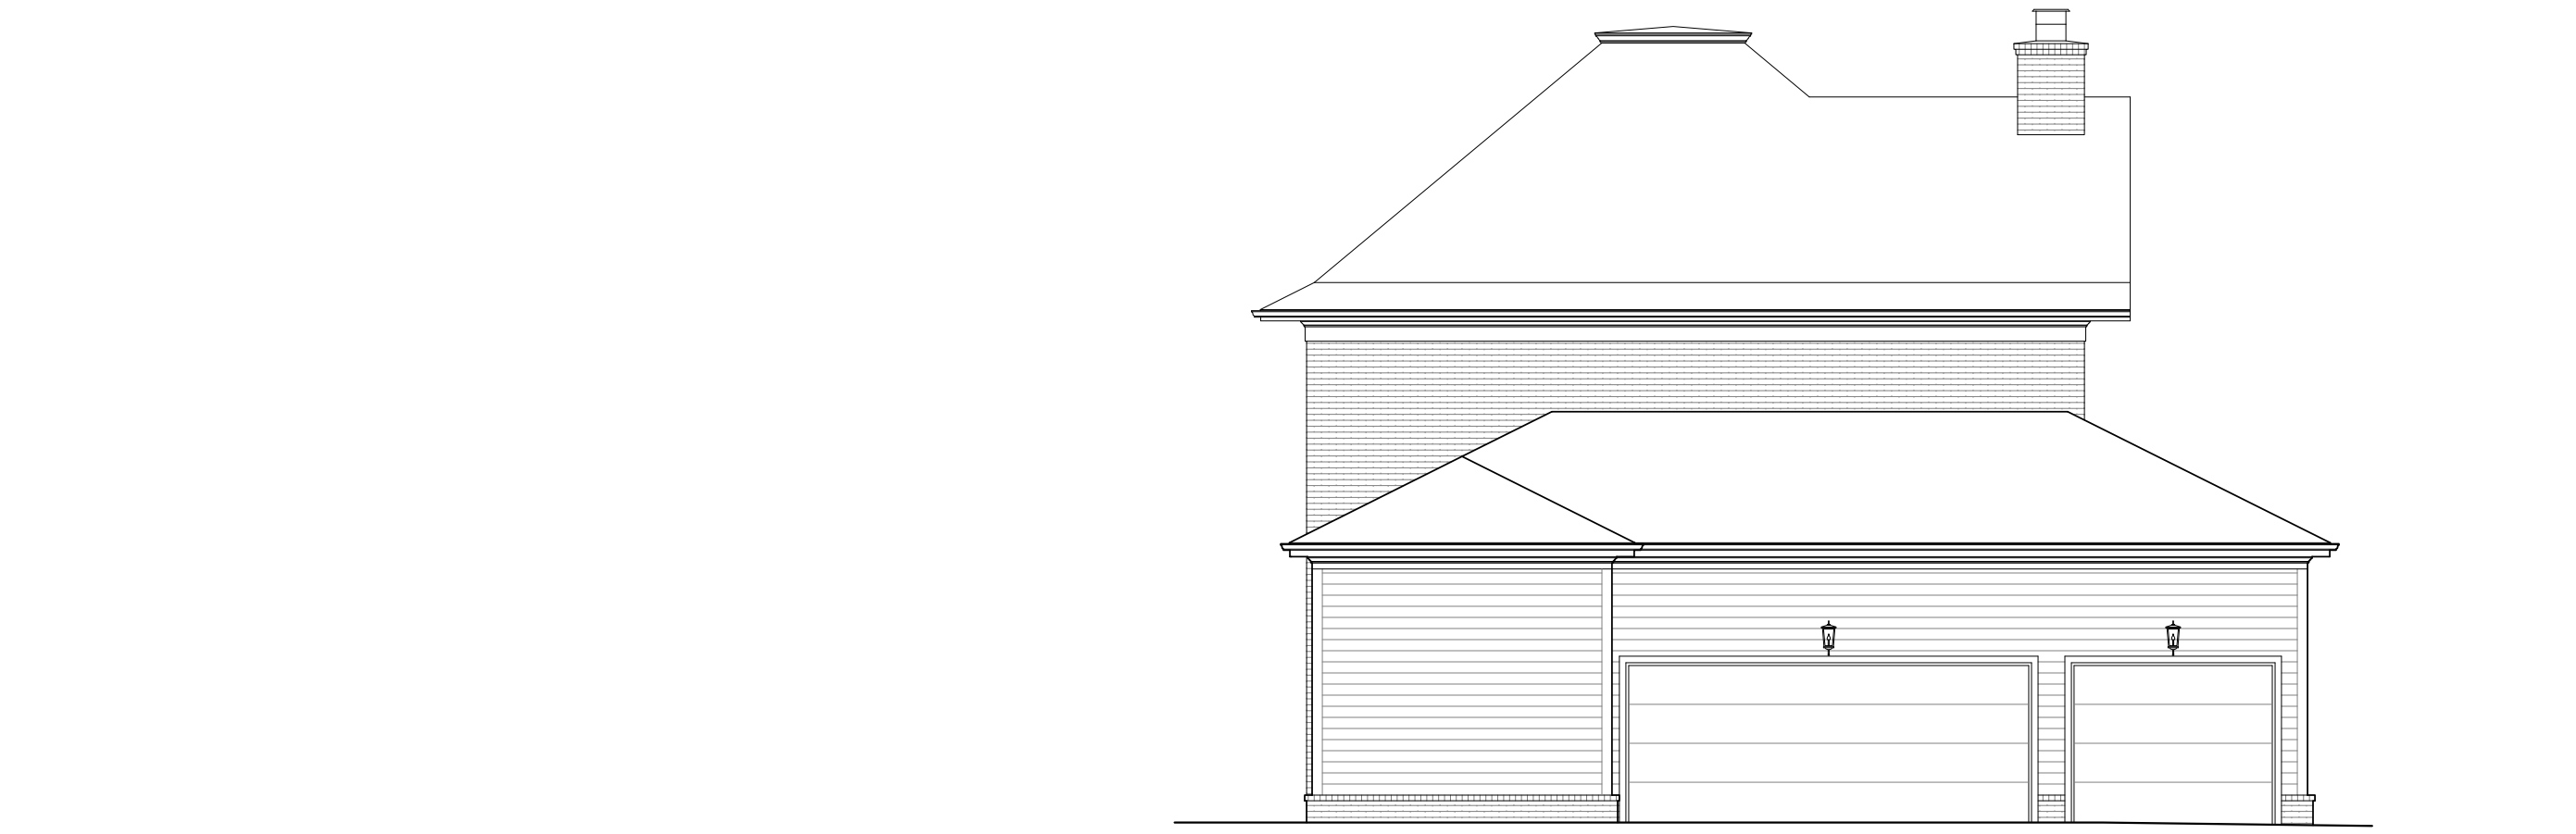

2 REAR ELEVATION
1/8" = 1'-0"



1 LEFT ELEVATION
1/8" = 1'-0"

WESTHAVEN LOT 1720
1314 CHAMPIONSHIP BLVD.
NATASHA PLAN
WH1720_nataWH56

LAST CHECKED: 01.24.2018 ACPG

ISSUE DATE:
18 DEC. 2017 CTT
16 JAN 2018: ACPG
24 JAN 2018: ACPG
30 JAN 2018: ACPG
05 FEB 2018: KJK

A5
ELEVATIONS