


**WITHERSPOON LOT 76**  
 9225 LEHIGH DRIVE  
 MARISSA PLAN

WI076-mariswi

LAST CHECKED: 05.11.2018 CTT

AREAS			
HEATED LIVING	BASEMENT	0	5237
	FIRST FLOOR	3371	
	SECOND FLOOR	1866	
TOTAL HEATED LIVING		5237	
UNFIN. LIVING	UNFIN. BASEMENT	0	5237
	UNFIN. FIRST FLOOR	0	
	UNFIN. SECOND FLOOR	0	
TOTAL UNFIN. LIVING		0	
MECH./STOR/OTHER	UNFIN. STORAGE	0	6744
	GARAGE	753	
	COVERED ENTRY	319	
	COVERED PORCHES	435	
TOTAL OTHER		1507	
B LAST CHECKED: 02.09.2018 CTT			

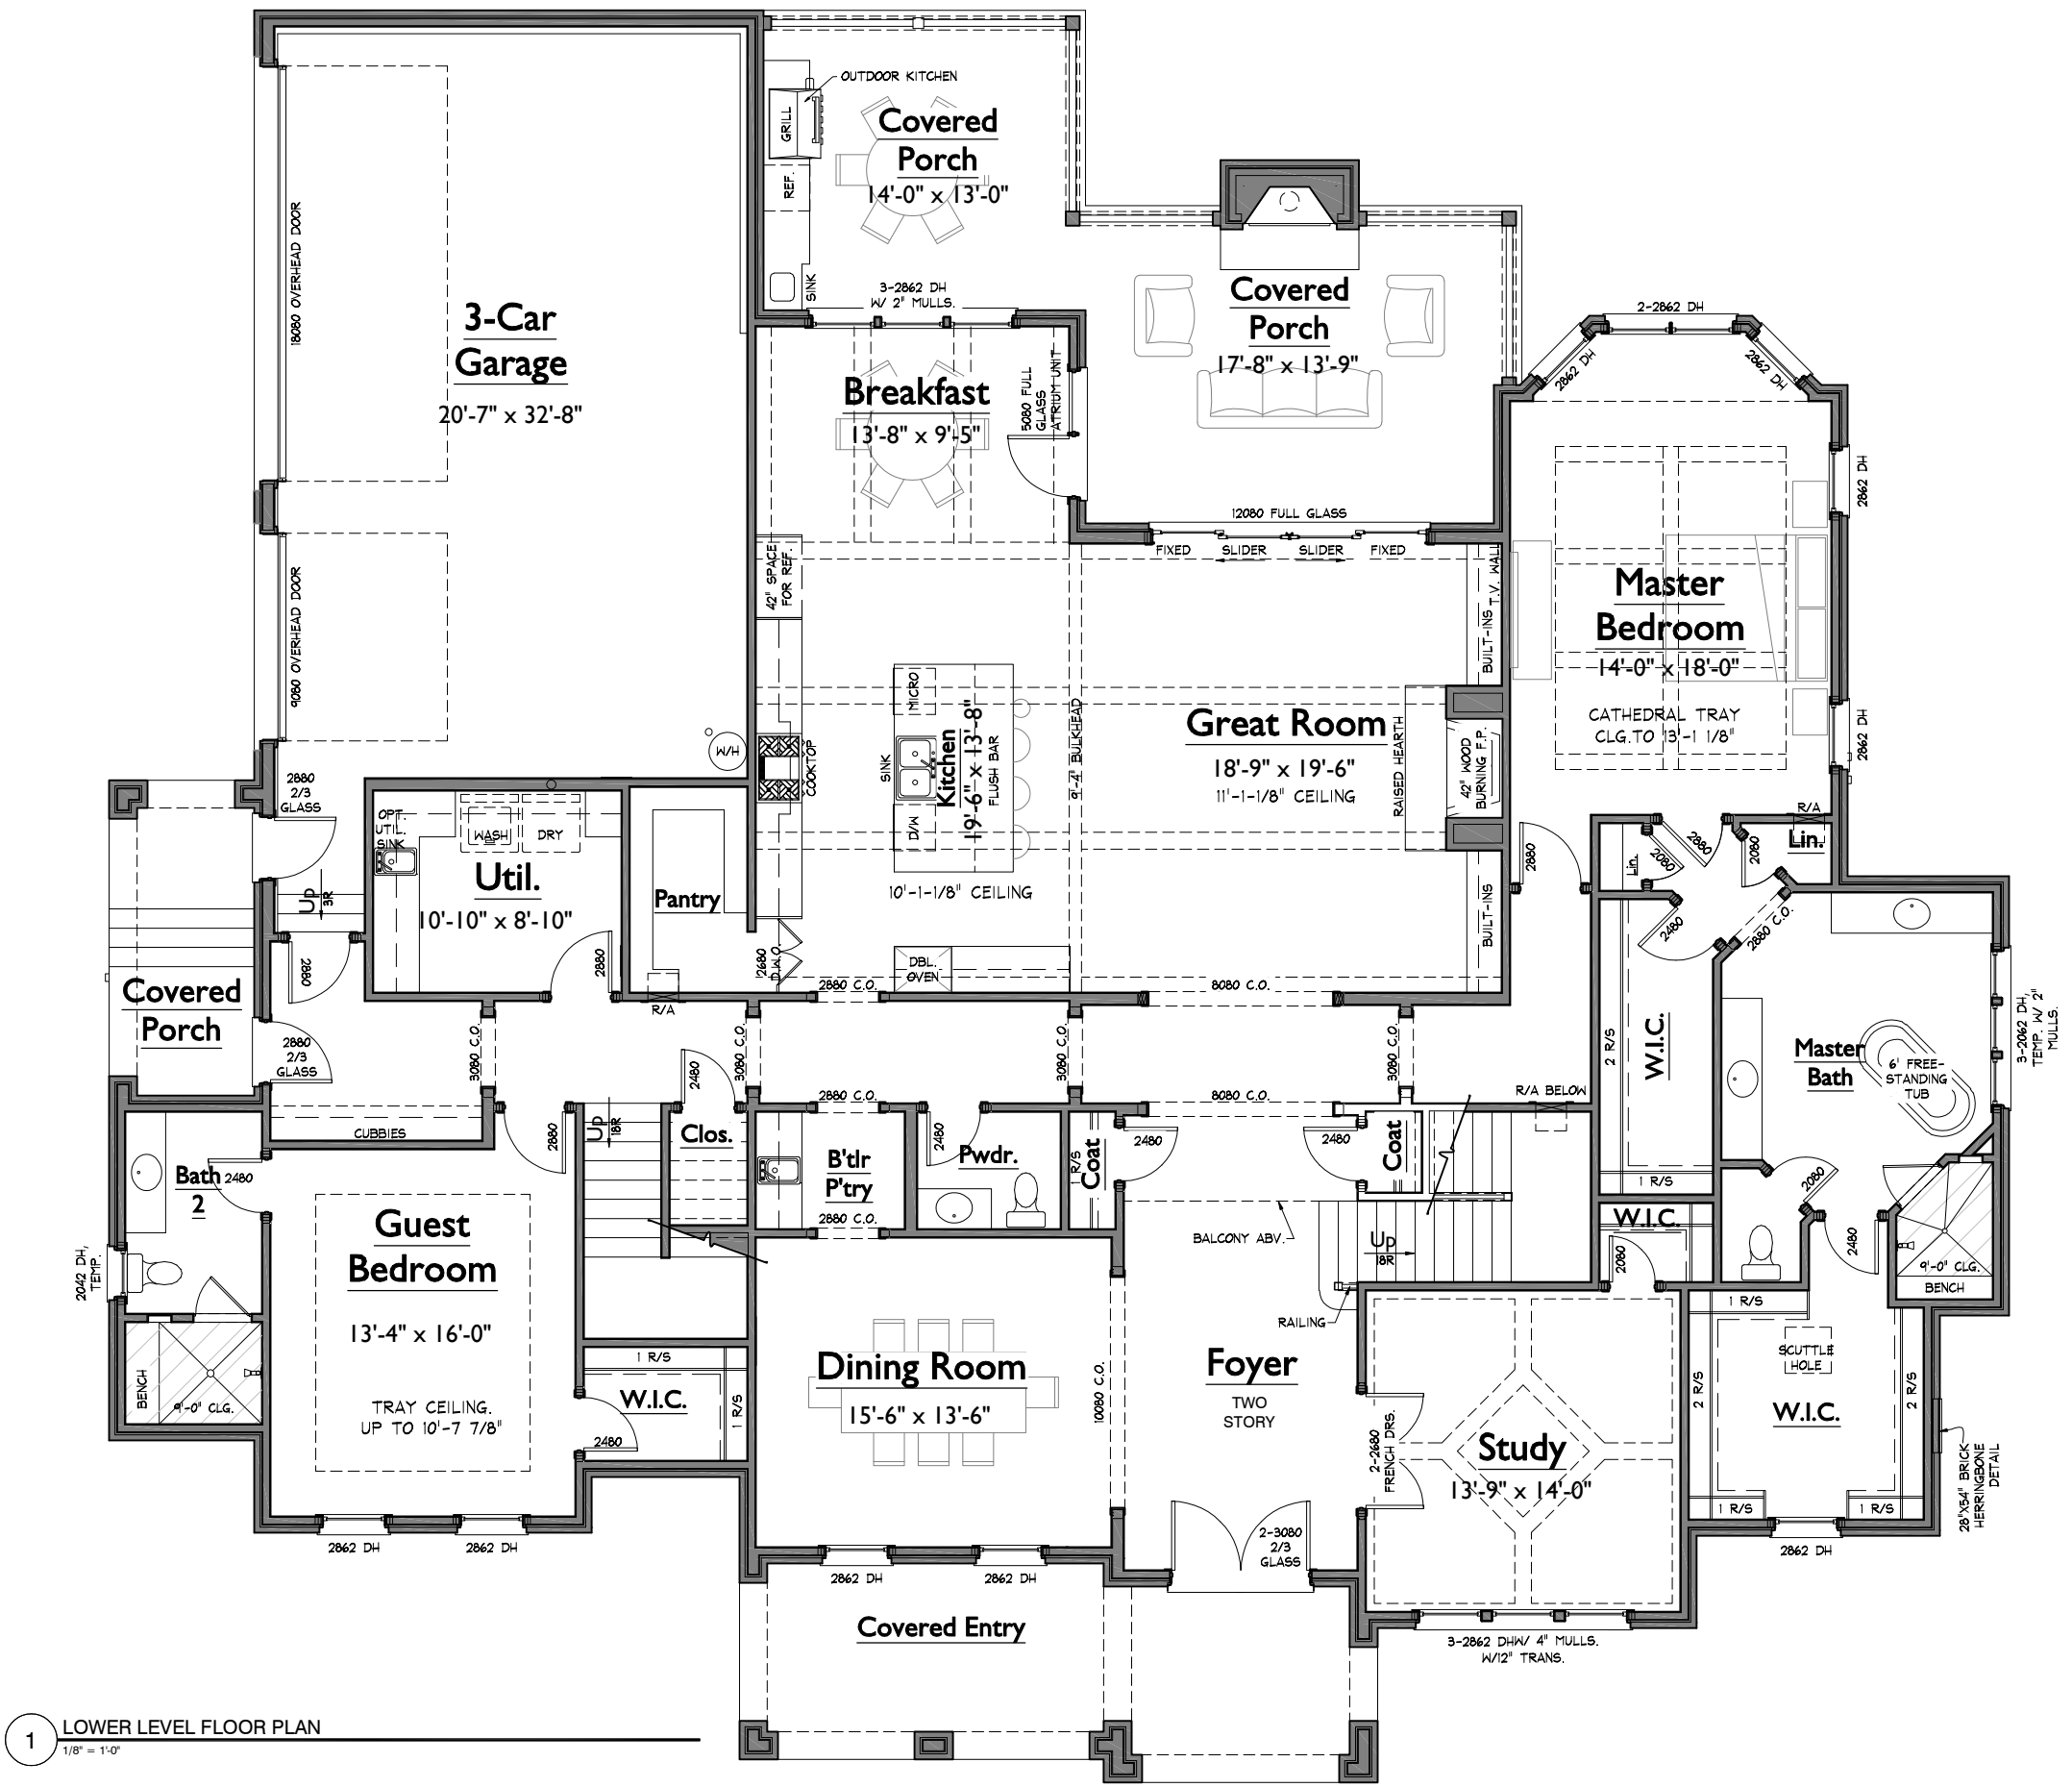

**1 LOWER LEVEL FLOOR PLAN**  
 1/8" = 1'-0"

NOTE: ROOMS ON THIS PLAN ARE ANNOTATED WITH SIZES FOR DEPICTIVE PURPOSES ONLY AND MAY VARY DUE TO A NUMBER OF CONDITIONS. ROOM SIZES ARE MEASURED TO FRAMING WHERE WALLS ARE PRESENT. WHERE NO WALLS ARE PRESENT BETWEEN SPACES, ROOMS AS SIZED MAY OVERLAP SLIGHTLY OR NOT TOUCH.

ISSUE DATE:	23 FEB 2018: CTT
	02 MAR 2018: CTT
	12 MAR 2018: CTT
	11 MAY 2018: CTT
	14 MAY 2018: CTT

**A1**  
 LOWER LEVEL


**WITHERSPOON LOT 76**  
 9225 LEHIGH DRIVE  
 MARISSA PLAN

LAST CHECKED: 03.02.2018 CTT

WI076-mariswi

ISSUE DATE:	23 FEB 2018: CTT
	02 MAR 2018: CTT
	12 MAR 2018: CTT
	11 MAY 2018: CTT
	14 MAY 2018: CTT

**A2**  
 UPPER LEVEL FLOOR PLAN

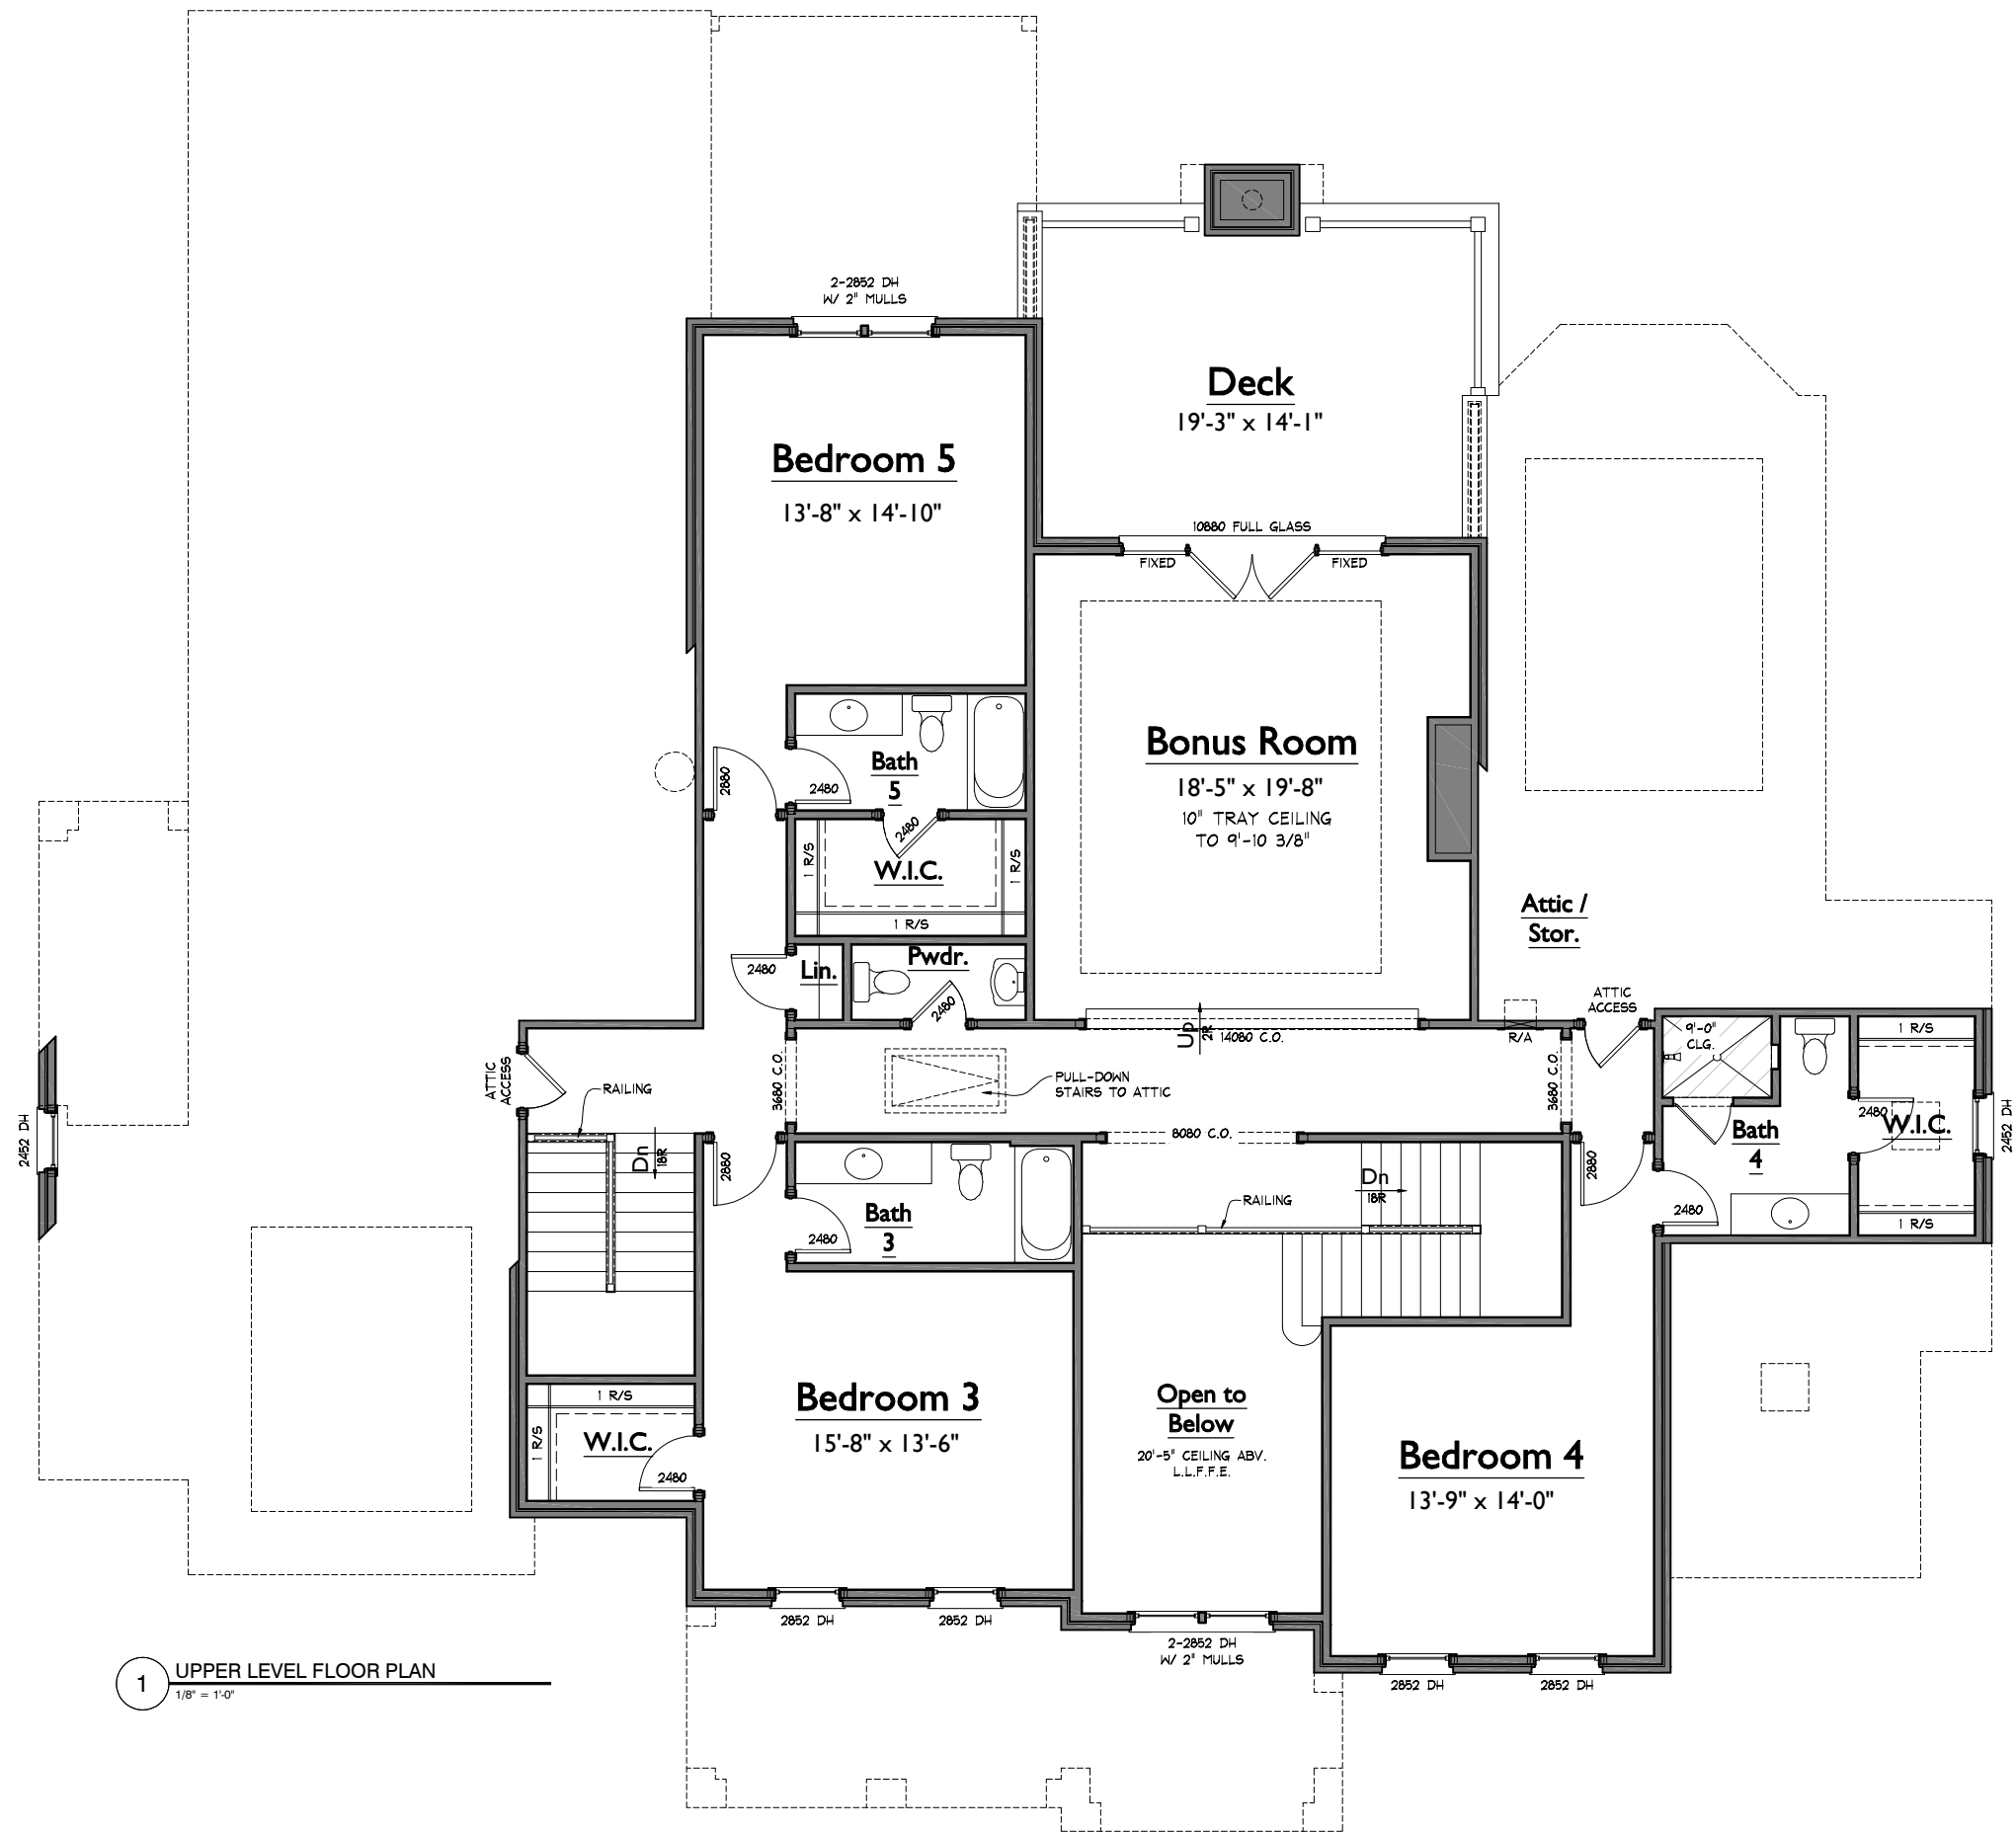

**1** UPPER LEVEL FLOOR PLAN  
 1/8" = 1'-0"

NOTE: ROOMS ON THIS PLAN ARE ANNOTATED WITH SIZES FOR DEPICTIVE PURPOSES ONLY AND MAY VARY DUE TO A NUMBER OF CONDITIONS. ROOM SIZES ARE MEASURED TO FRAMING WHERE WALLS ARE PRESENT. WHERE NO WALLS ARE PRESENT BETWEEN SPACES, ROOMS AS SIZED MAY OVERLAP SLIGHTLY OR NOT TOUCH.



**2** RIGHT ELEVATION  
 1/8" = 1'-0"



**1** FRONT ELEVATION  
 1/8" = 1'-0"

**WITHERSPOON LOT 76**  
 9225 LEHIGH DRIVE  
 MARISSA PLAN

LAST CHECKED: 03.12.2018 CTT

WI076-marisWI

	ISSUE DATE:
	<b>23 FEB 2018:</b> CTT
△c	<b>02 MAR 2018:</b> CTT
△c1	<b>12 MAR 2018:</b> CTT
△c2	<b>11 MAY 2018:</b> CTT
△c3	<b>14 MAY 2018:</b> CTT

**A4**  
 ELEVATIONS



2 REAR ELEVATION  
1/8" = 1'-0"



1 LEFT ELEVATION  
1/8" = 1'-0"

WITHERSPOON LOT 76  
9225 LEHIGH DRIVE  
MARISSA PLAN  
WI076-marisWI

LAST CHECKED: 03.12.2018 CTT

	ISSUE DATE:
	23 FEB 2018: CTT
△c	02 MAR 2018: CTT
△c1	12 MAR 2018: CTT
△c2	11 MAY 2018: CTT
△c3	14 MAY 2018: CTT

**A5**  
ELEVATIONS

S:\Projects\Witherspoon\Phase 4\WI076-maris\WI076-EL00.dwg Troy, Tamara 05/14/18 - 8:48 A