

1 LOWER LEVEL FLOOR PLAN
1/8" = 1'-0"

AREAS			
HEATED LIVING	BASEMENT	0	3456
	FIRST FLOOR	2374	
	SECOND FLOOR	1082	
	TOTAL HEATED LIVING	3456	
UNFIN. LIVING	UNFIN. BASEMENT	0	3456
	UNFIN. FIRST FLOOR	0	
	UNFIN. SECOND FLOOR	0	
	TOTAL UNFIN. LIVING	0	
MECH./STORAGE/OTHER	UNFIN. STORAGE	0	4475
	GARAGE	667	
	COVERED ENTRY	150	
	COVERED PORCHES	202	
TOTAL OTHER	1019		
B			LAST CHECKED: 09.26.2019

ISSUE DATE:	
6	04 DEC 2019 - CTT
7	23 DEC 2019 - KJK
8	06 JAN 2020 - KJK
10	31 JAN 2020 - CTT
11	04 FEB 2020 - CTT
12	30 MAR 2020 - CTT

A1

LOWER LEVEL FLOOR PLAN

S:\Projects\Westhaven\Sec 4\WH1898_melaWH46X-FP01.dwg, toy barrett 03/30/20 - 9:08 A

NOTE: ROOMS ON THIS PLAN ARE ANNOTATED WITH SIZES FOR DEPICTIVE PURPOSES ONLY AND MAY VARY DUE TO A NUMBER OF CONDITIONS. ROOM SIZES ARE MEASURED TO FRAMING WHERE WALLS ARE PRESENT. WHERE NO WALLS ARE PRESENT BETWEEN SPACES, ROOMS AS SIZED MAY OVERLAP SLIGHTLY OR NOT TOUCH.

WESTHAVEN LOT 1898
513 ROWAN STREET
MELANIE 46'


LAST CHECKED: 03.30.2020 CTT

WH1898_melaWH46

ISSUE DATE:	
6	04 DEC 2019 - CTT
7	23 DEC 2019 - KJK
8	06 JAN 2020 - KJK
10	31 JAN 2020 - CTT
11	04 FEB 2020 - CTT
12	30 MAR 2020 - CTT

A2


UPPER LEVEL FLOOR PLAN

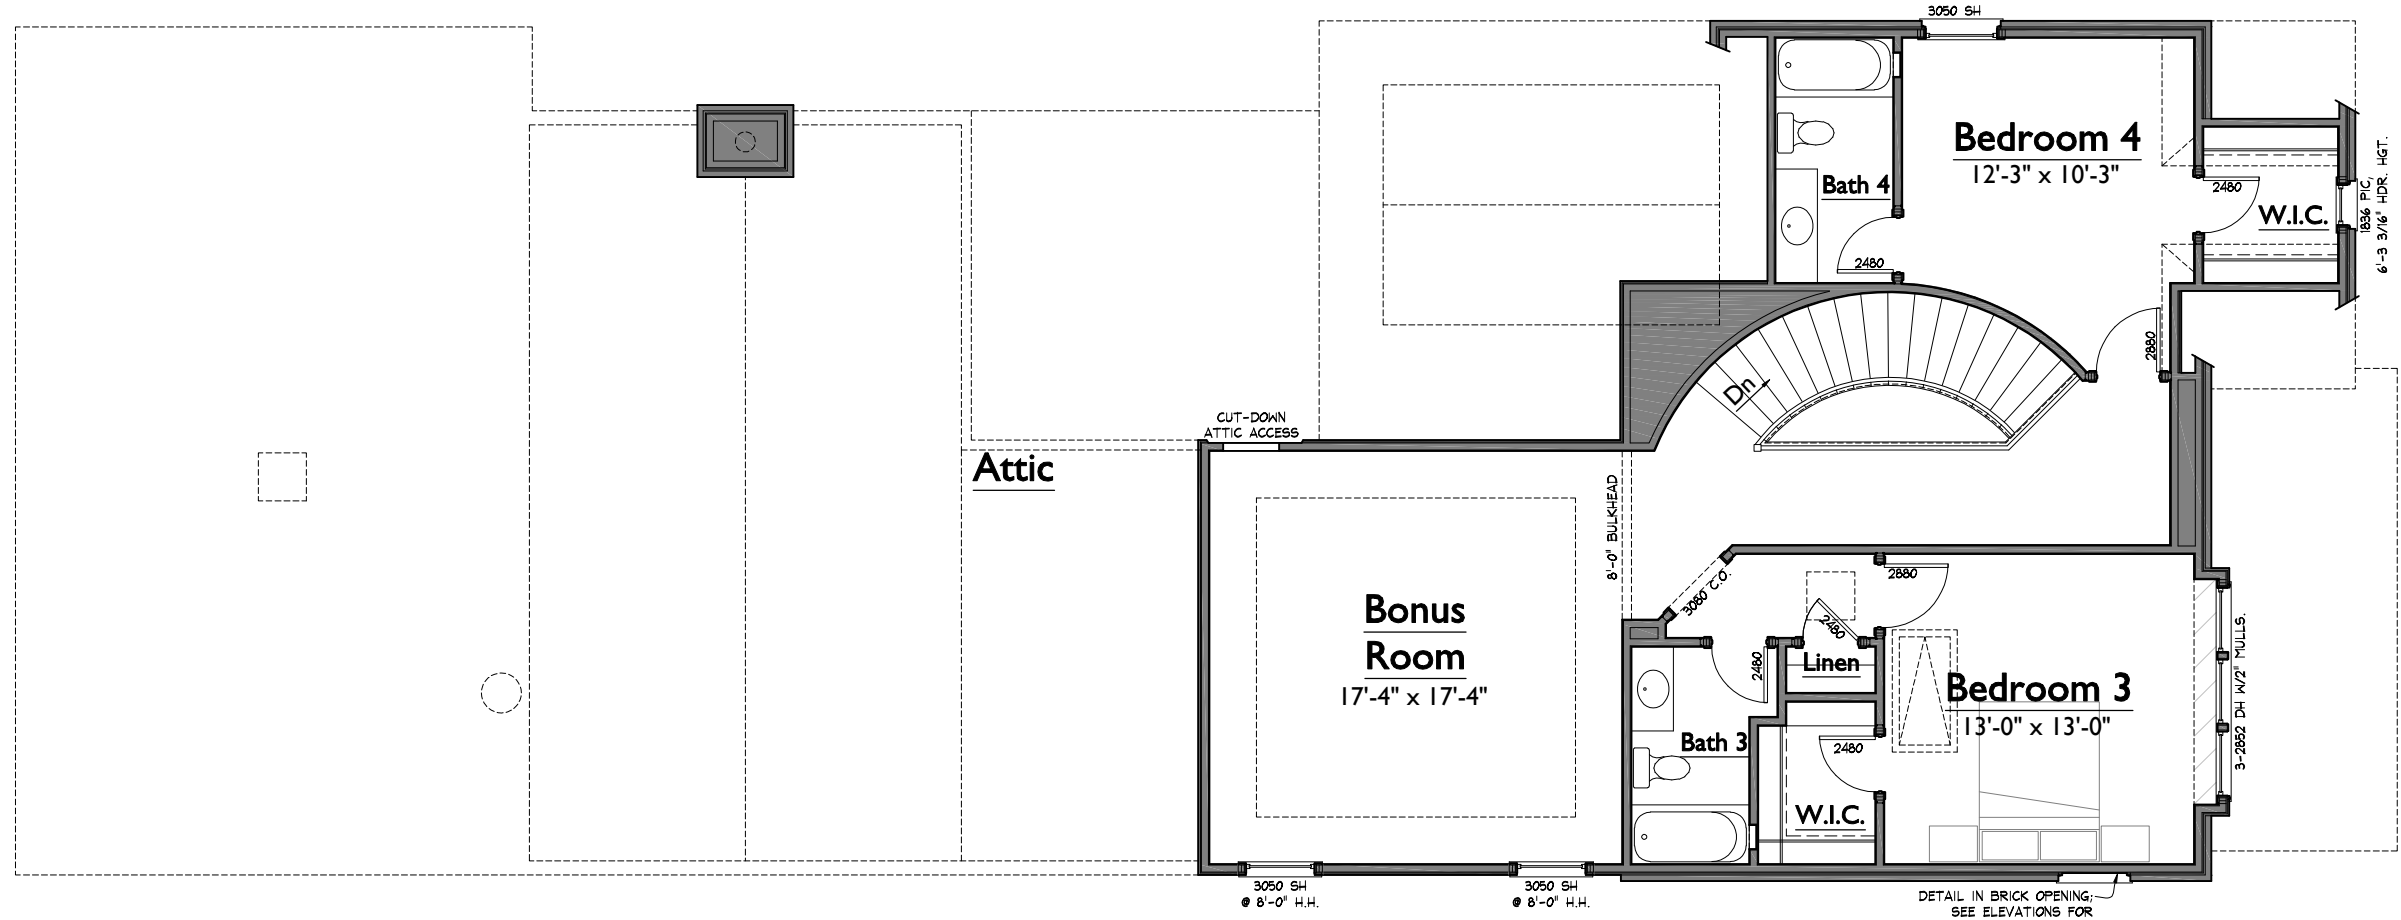

1 UPPER LEVEL FLOOR PLAN
1/8" = 1'-0"

NOTE: ROOMS ON THIS PLAN ARE ANNOTATED WITH SIZES FOR DEPICTIVE PURPOSES ONLY AND MAY VARY DUE TO A NUMBER OF CONDITIONS. ROOM SIZES ARE MEASURED TO FRAMING WHERE WALLS ARE PRESENT. WHERE NO WALLS ARE PRESENT BETWEEN SPACES, ROOMS AS SIZED MAY OVERLAP SLIGHTLY OR NOT TOUCH.

S:\Projects\Westhaven\Sec 46\WH1898_melaWH46X-FPD.dwg, toy barrens 03/30/20 - 9:08 A

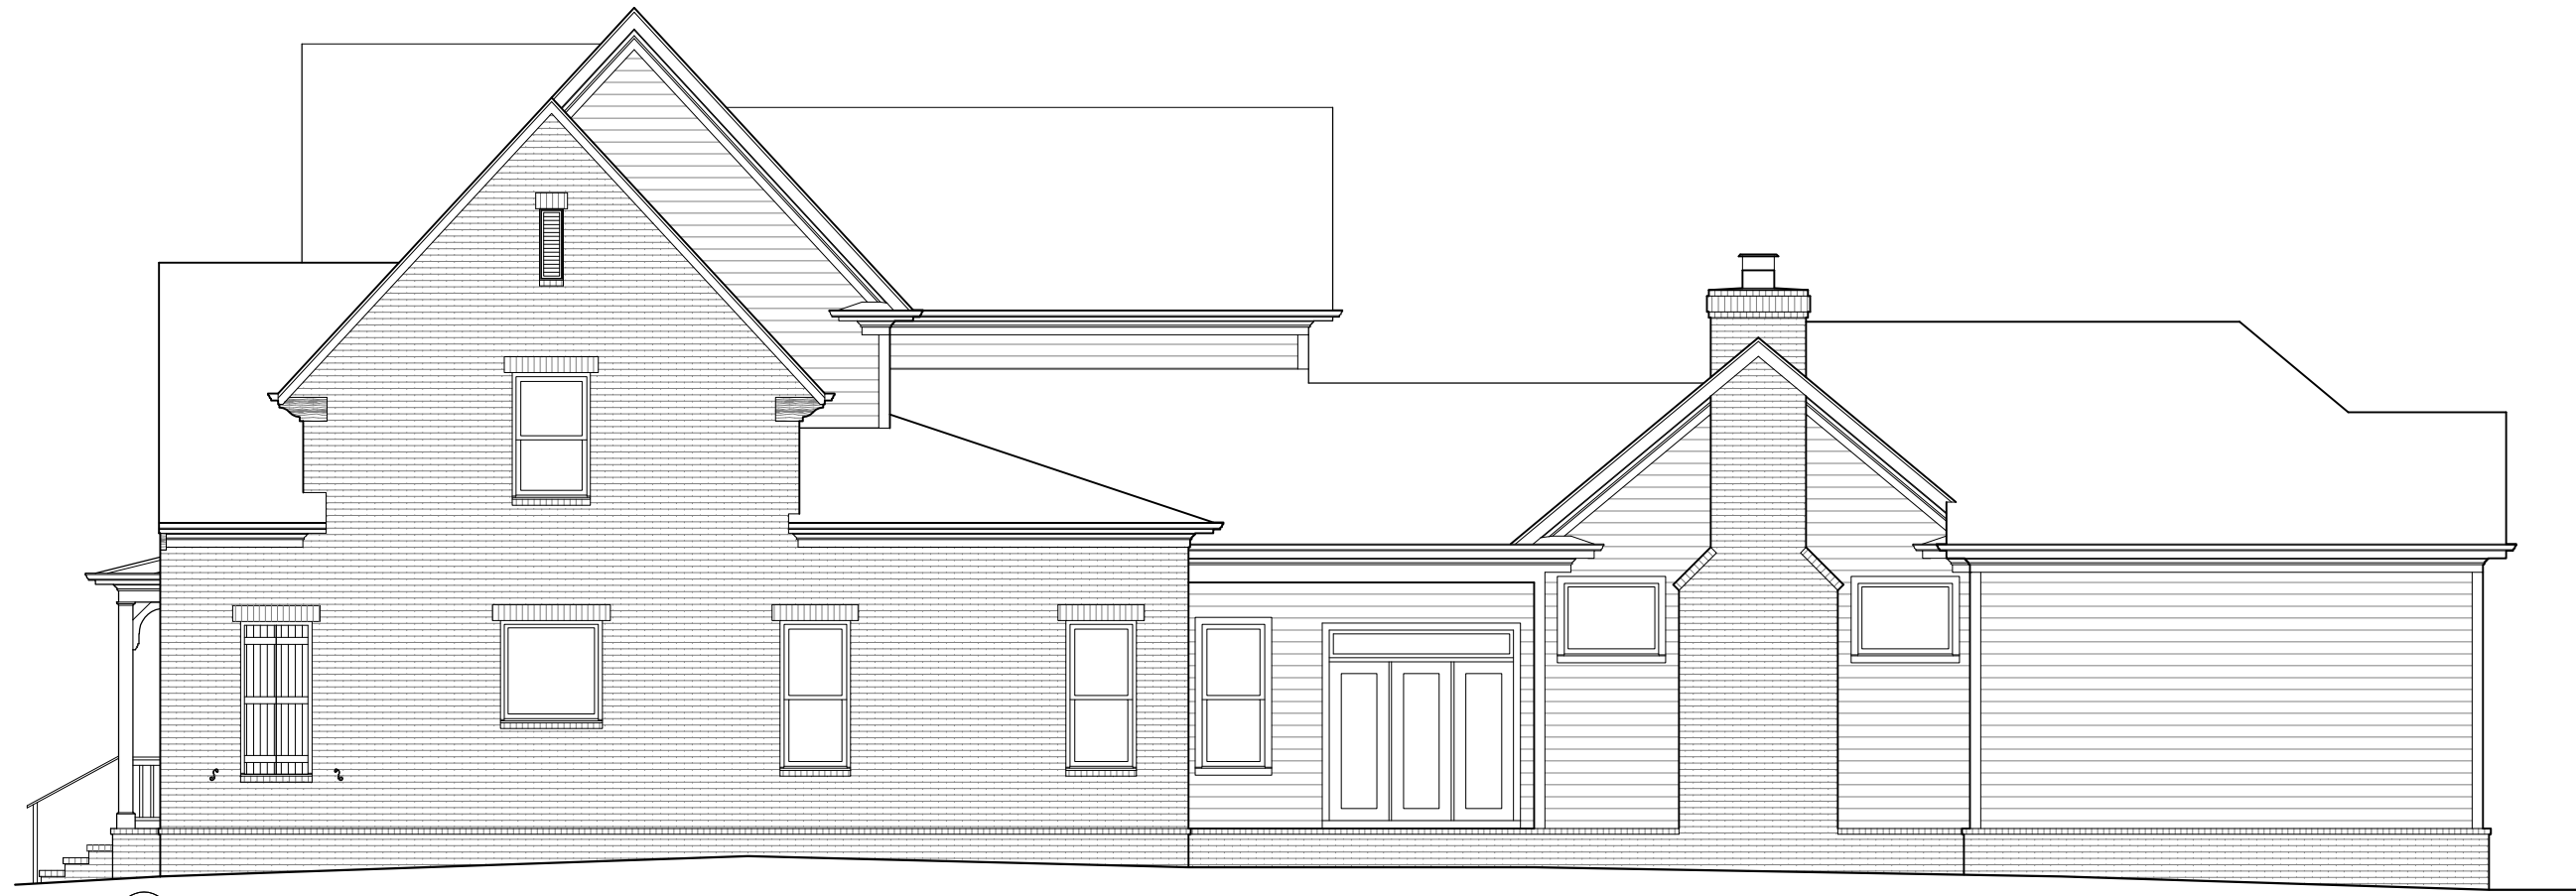

2 RIGHT ELEVATION
1/8" = 1'-0"



1 FRONT ELEVATION
1/8" = 1'-0"

WH1898_melaWH46_DF17-bs

WESTHAVEN LOT 1898
513 ROWAN STREET
MELANIE 46'


WH1898_melaWH46

LAST CHECKED: 01.06.2020 KJK

ISSUE DATE:	
6	04 DEC 2019 - CTT
7	23 DEC 2019 - KJK
8	06 JAN 2020 - KJK
10	31 JAN 2020 - CTT
11	04 FEB 2020 - CTT
12	30 MAR 2020 - CTT

A4
ELEVATIONS

S:\Projects\Westhaven\Sec 46\WH1898_mela\WH46X-D17.dwg, toy, larents 03/30/20 - 9:08 A

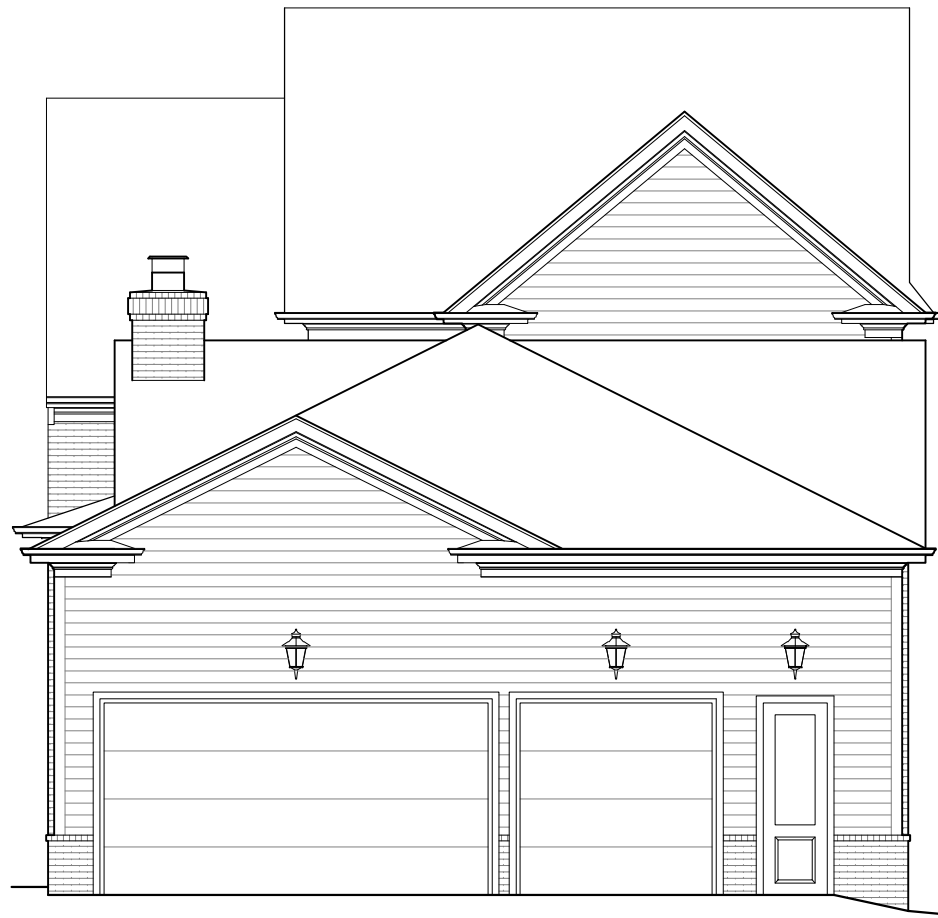

2 REAR ELEVATION
1/8" = 1'-0"



1 LEFT ELEVATION
1/8" = 1'-0"

WESTHAVEN LOT 1898
513 ROWAN STREET
MELANIE 46'

WH1898_melaWH46

LAST CHECKED: 01.06.2020 KJK

ISSUE DATE:	
6	04 DEC 2019 - CTT
7	23 DEC 2019 - KJK
8	06 JAN 2020 - KJK
10	31 JAN 2020 - CTT
11	04 FEB 2020 - CTT
12	30 MAR 2020 - CTT

A5
ELEVATIONS