


ISSUE DATE:
13 FEB 2018: ACPG
20 FEB 2018: ACPG
13 MAR 2018: KJK
28 MAR 2018: ACPG
20 APRIL 2018: KJK

**A1**  
 LOWER LEVEL FLOOR PLAN

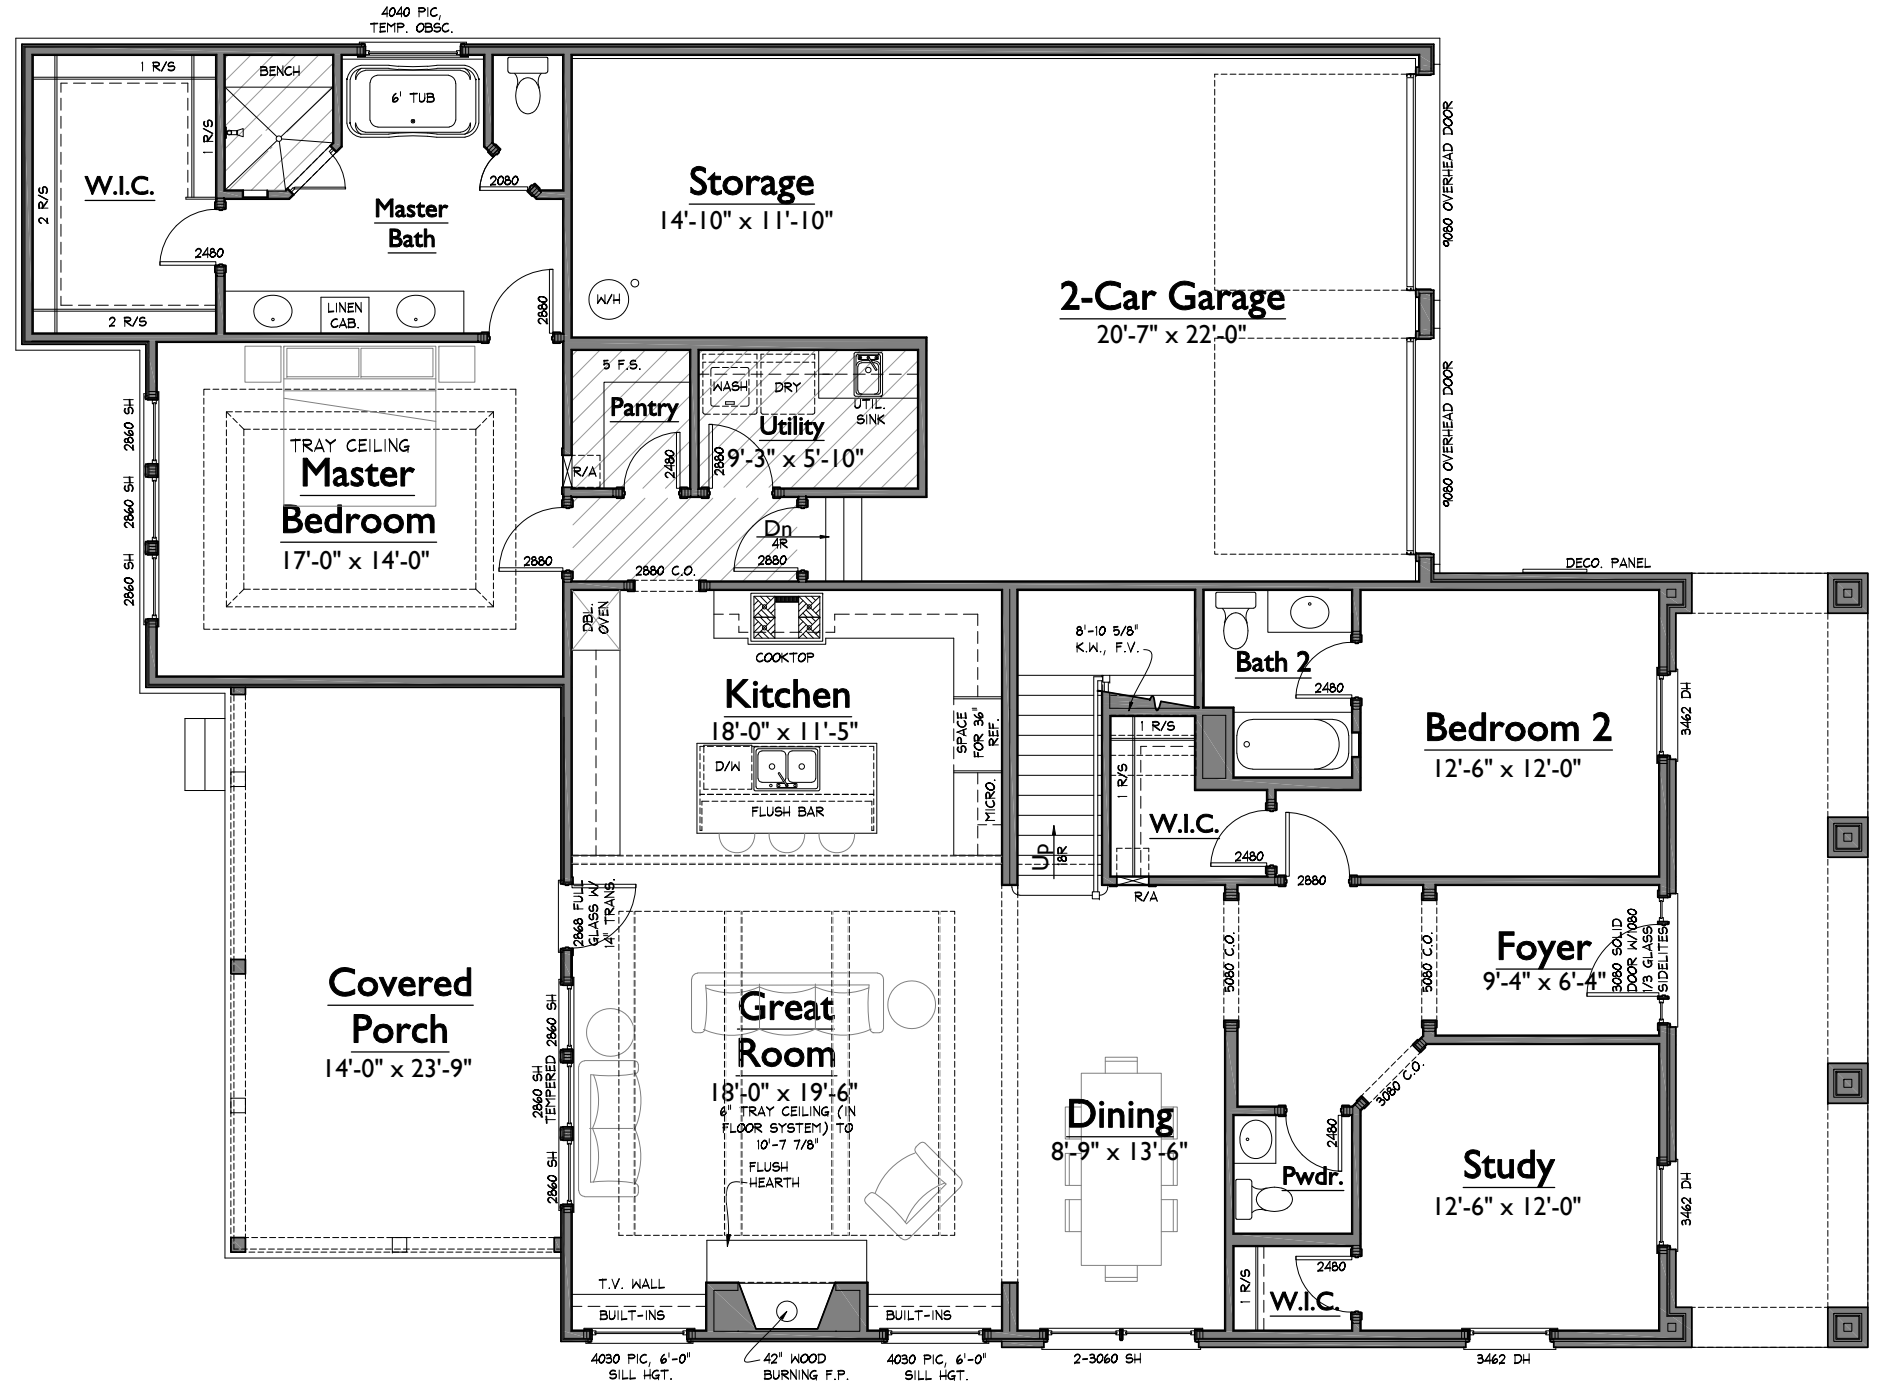

AREAS		
HEATED LIVING		
BASEMENT	0	3959
FIRST FLOOR	2153	
SECOND FLOOR	1806	
TOTAL HEATED LIVING	3959	
UNFIN. LIVING		
UNFIN. BASEMENT	0	3959
UNFIN. FIRST FLOOR	0	
UNFIN. SECOND FLOOR	0	
TOTAL UNFIN. LIVING	0	
MECH/STOR/OTHER		
UPPER DECK	0	4887
GARAGE	670	
COVERED ENTRY	258	
COVERED PORCHES	333	
TOTAL OTHER	928	
B	LAST CHECKED: 01.30.2018 ACPG	


1 LOWER LEVEL FLOOR PLAN  
 1/8" = 1'-0"

NOTE: ROOMS ON THIS PLAN ARE ANNOTATED WITH SIZES FOR DEPICTIVE PURPOSES ONLY AND MAY VARY DUE TO A NUMBER OF CONDITIONS. ROOM SIZES ARE MEASURED TO FRAMING WHERE WALLS ARE PRESENT. WHERE NO WALLS ARE PRESENT BETWEEN SPACES, ROOMS AS SIZED MAY OVERLAP SLIGHTLY OR NOT TOUCH.

S:\Projects\Westhaven\Sec 48\WH1877\_camiWH65\FPD.dwg, katie.ling 04/20/18 - 12:03 P

ISSUE DATE:
13 FEB 2018: ACPG
20 FEB 2018: ACPG
13 MAR 2018: KJK
28 MAR 2018: ACPG
20 APRIL 2018: KJK

**A2**  
 UPPER LEVEL FLOOR PLAN

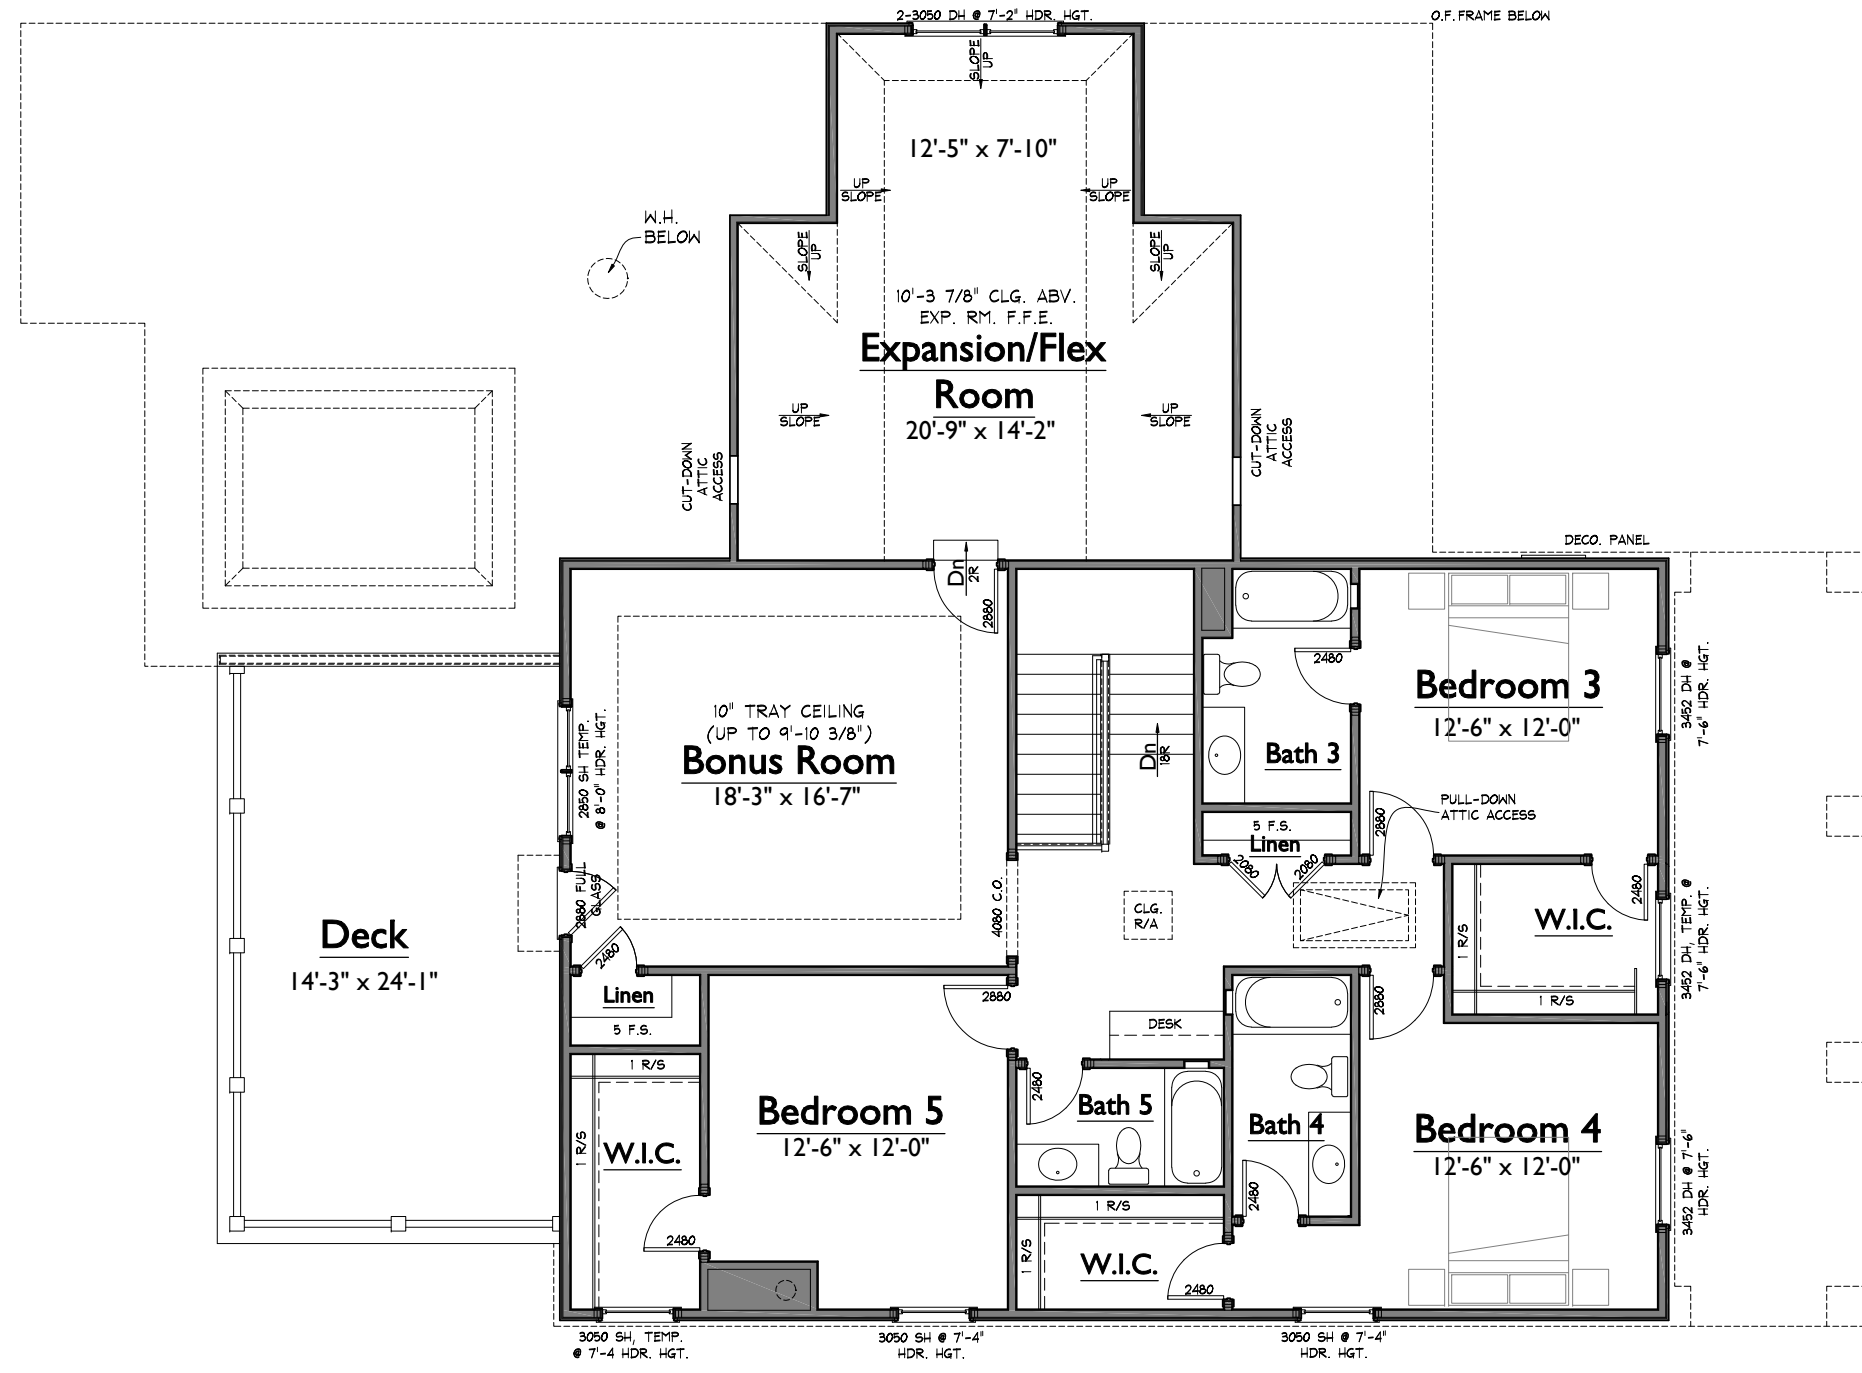

1 UPPER LEVEL FLOOR PLAN  
 1/8" = 1'-0"

NOTE: ROOMS ON THIS PLAN ARE ANNOTATED WITH SIZES FOR DEPICTIVE PURPOSES ONLY AND MAY VARY DUE TO A NUMBER OF CONDITIONS. ROOM SIZES ARE MEASURED TO FRAMING WHERE WALLS ARE PRESENT. WHERE NO WALLS ARE PRESENT BETWEEN SPACES, ROOMS AS SIZED MAY OVERLAP SLIGHTLY OR NOT TOUCH.

S:\Projects\Westhaven\Sec 48\WH1877\_cami\WH1877.dwg katie.ling 04/20/18 - 12:03 P



2 RIGHT ELEVATION  
1/8" = 1'-0"



1 FRONT ELEVATION  
1/8" = 1'-0"

**WESTHAVEN LOT 1877**  
635 JASPER AVENUE  
CAMILLE 65  
WH1877\_camiWH65  
LAST CHECKED: 04.19.2018 ACPG

ISSUE DATE:
13 FEB 2018: ACPG
20 FEB 2018: ACPG
1 13 MAR 2018: KJK
2 28 MAR 2018: ACPG
3 20 APRIL 2018: KJK

**A4**  
ELEVATIONS



2 REAR ELEVATION  
1/8" = 1'-0"



1 LEFT ELEVATION  
1/8" = 1'-0"

WESTHAVEN LOT 1877  
635 JASPER AVENUE  
CAMILLE 65  
WH1877\_camiWH65  
LAST CHECKED: 04.19.2018 ACPG

ISSUE DATE:
13 FEB 2018: ACPG
20 FEB 2018: ACPG
13 MAR 2018: KJK
28 MAR 2018: ACPG
20 APRIL 2018: KJK

**A5**  
ELEVATIONS