



ISSUE DATE:
6 JULY 2017: ARS
14 JULY 2017: ARS
31 JULY 2017: ARS
15 SEPT 2017: ARS
01 NOV 2017: ARS

A1
 LOWER LEVEL FLOOR PLAN

AREAS			
HEATED LIVING	BASEMENT	0	4380
	FIRST FLOOR	2720	
	SECOND FLOOR	1660	
	TOTAL HEATED LIVING	4380	
UNFIN. LIVING	UNFIN. BASEMENT	0	4380
	UNFIN. FIRST FLOOR	0	
	UNFIN. SECOND FLOOR	0	
	TOTAL UNFIN. LIVING	0	
MECH./STOR/OTHER	UNFIN. STORAGE	0	5900
	GARAGE	947	
	COVERED ENTRY	261	
	COVERED PORCHES	312	
	TOTAL OTHER	1520	
B	LAST CHECKED: 11.01.2017 ARS		

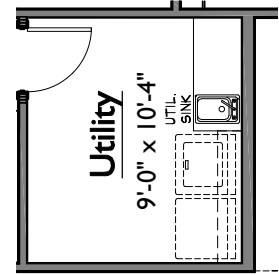

2 OPTIONAL UTIL. SINK
 1/8" = 1'-0"

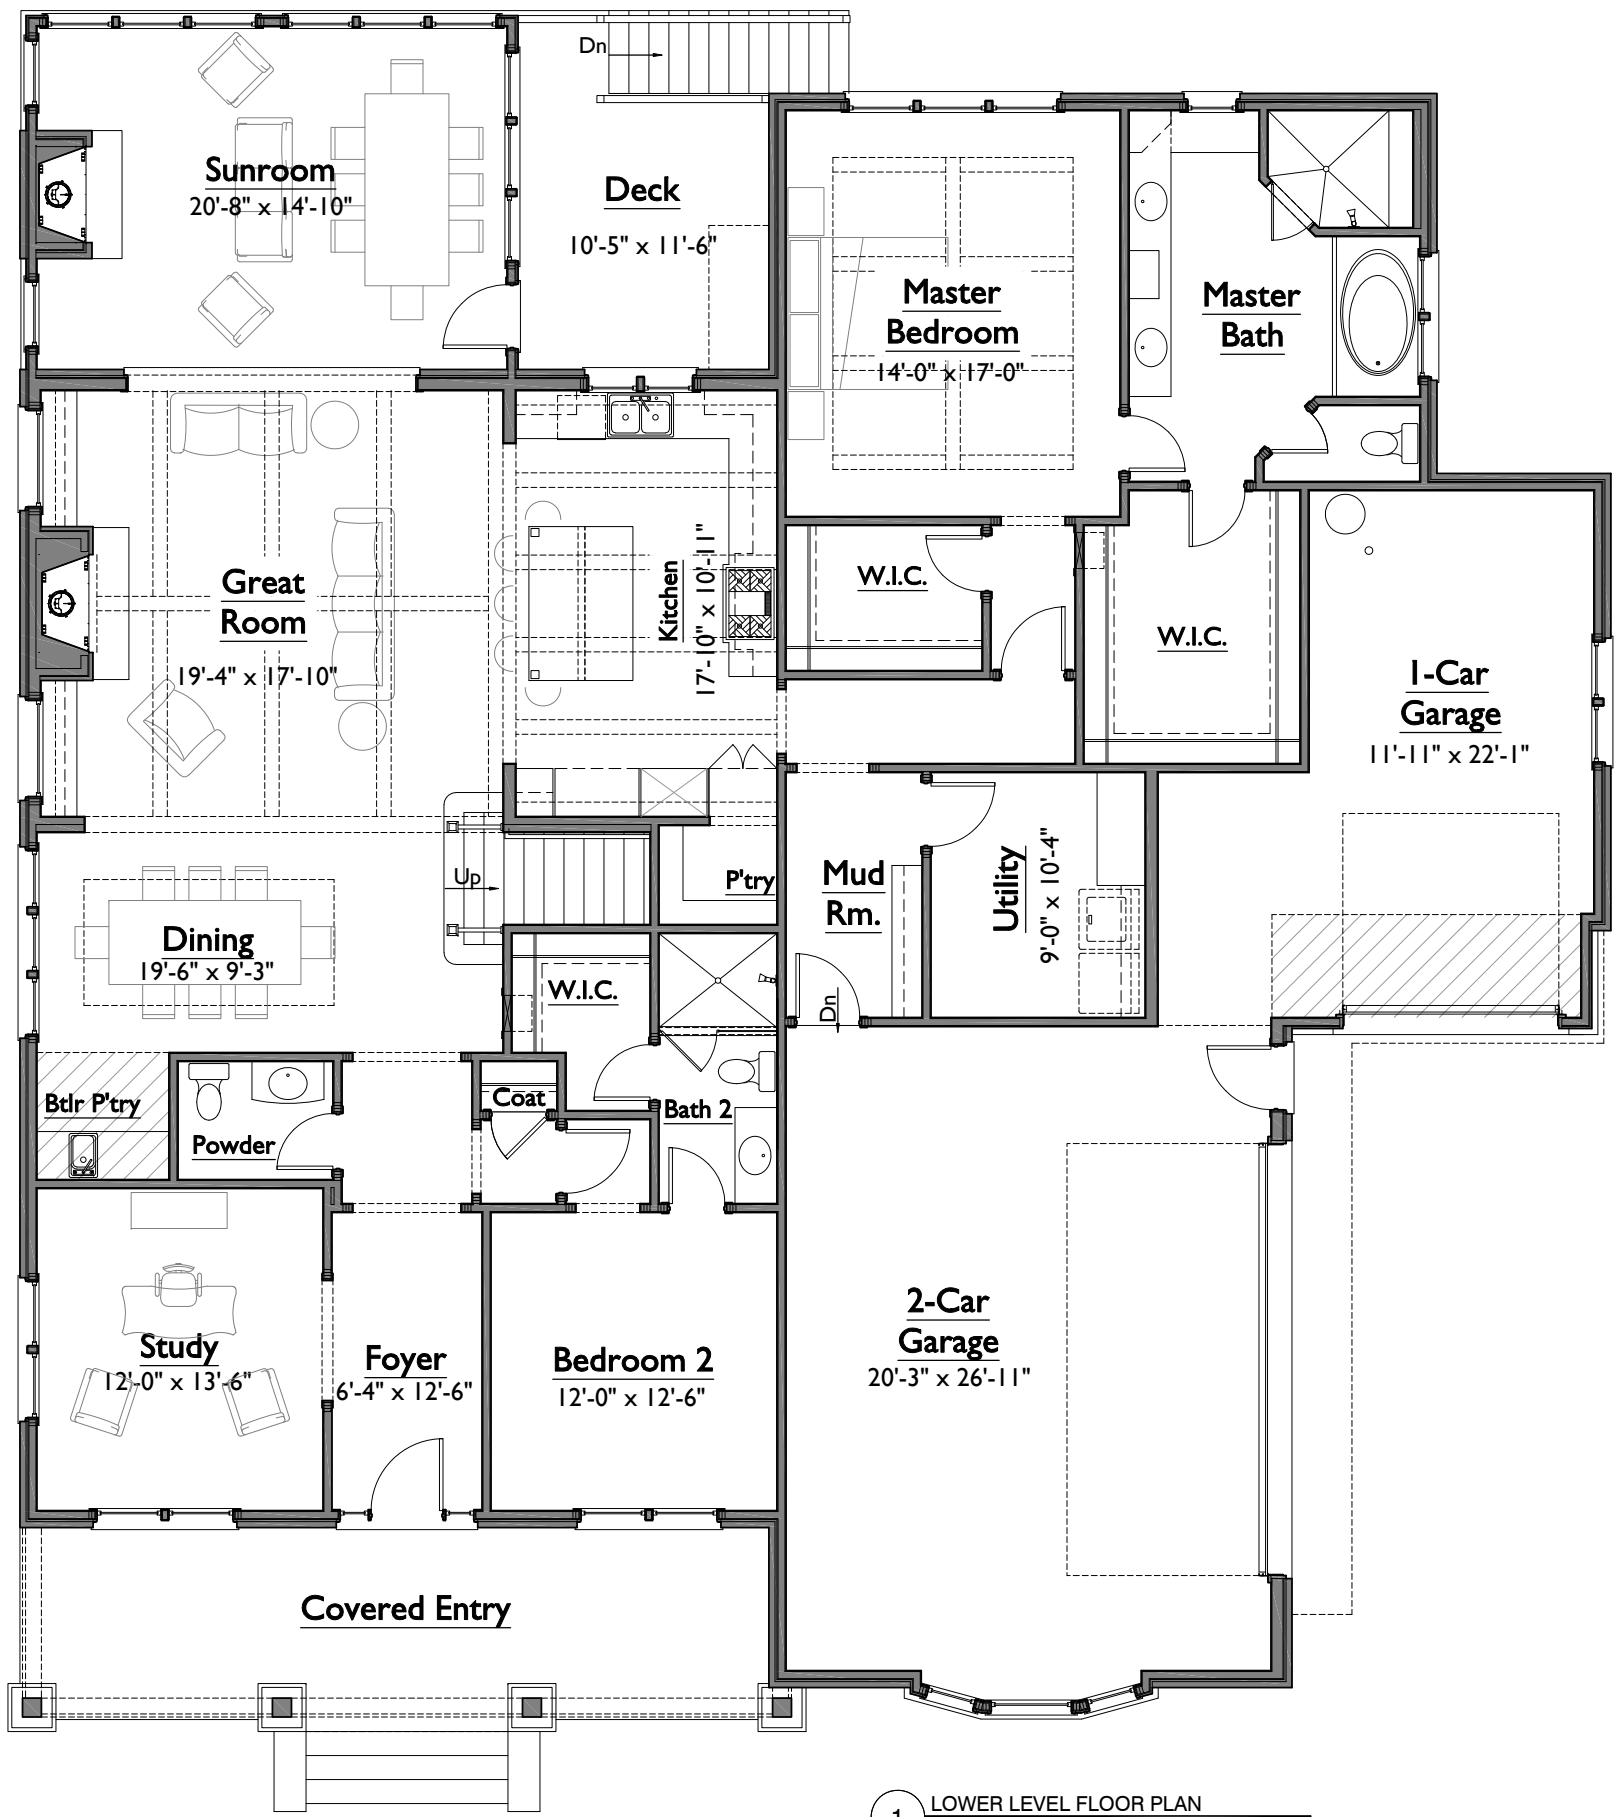

1 LOWER LEVEL FLOOR PLAN
 1/8" = 1'-0"

S:\Projects\Grove (Laurel Cove)\Sec 6\GR6064_Vivienne 2\FPD.dwg kalfisking 11/07/17 - 10:59 A

NOTE: ROOMS ON THIS PLAN ARE ANNOTATED WITH SIZES FOR DEPICTIVE PURPOSES ONLY AND MAY VARY DUE TO A NUMBER OF CONDITIONS. ROOM SIZES ARE MEASURED TO FRAMING WHERE WALLS ARE PRESENT. WHERE NO WALLS ARE PRESENT BETWEEN SPACES, ROOMS AS SIZED MAY OVERLAP SLIGHTLY OR NOT TOUCH.


THE GROVE LOT 6064
 8537 HIGHLAND RIM COURT
 VIVIENNE 2

LAST CHECKED: 07.31.2017 ARS

GR6064_Vivienne 2

ISSUE DATE:
6 JULY 2017: ARS
14 JULY 2017: ARS
31 JULY 2017: ARS
15 SEPT 2017: ARS
01 NOV 2017: ARS

A2
 UPPER LEVEL FLOOR PLAN

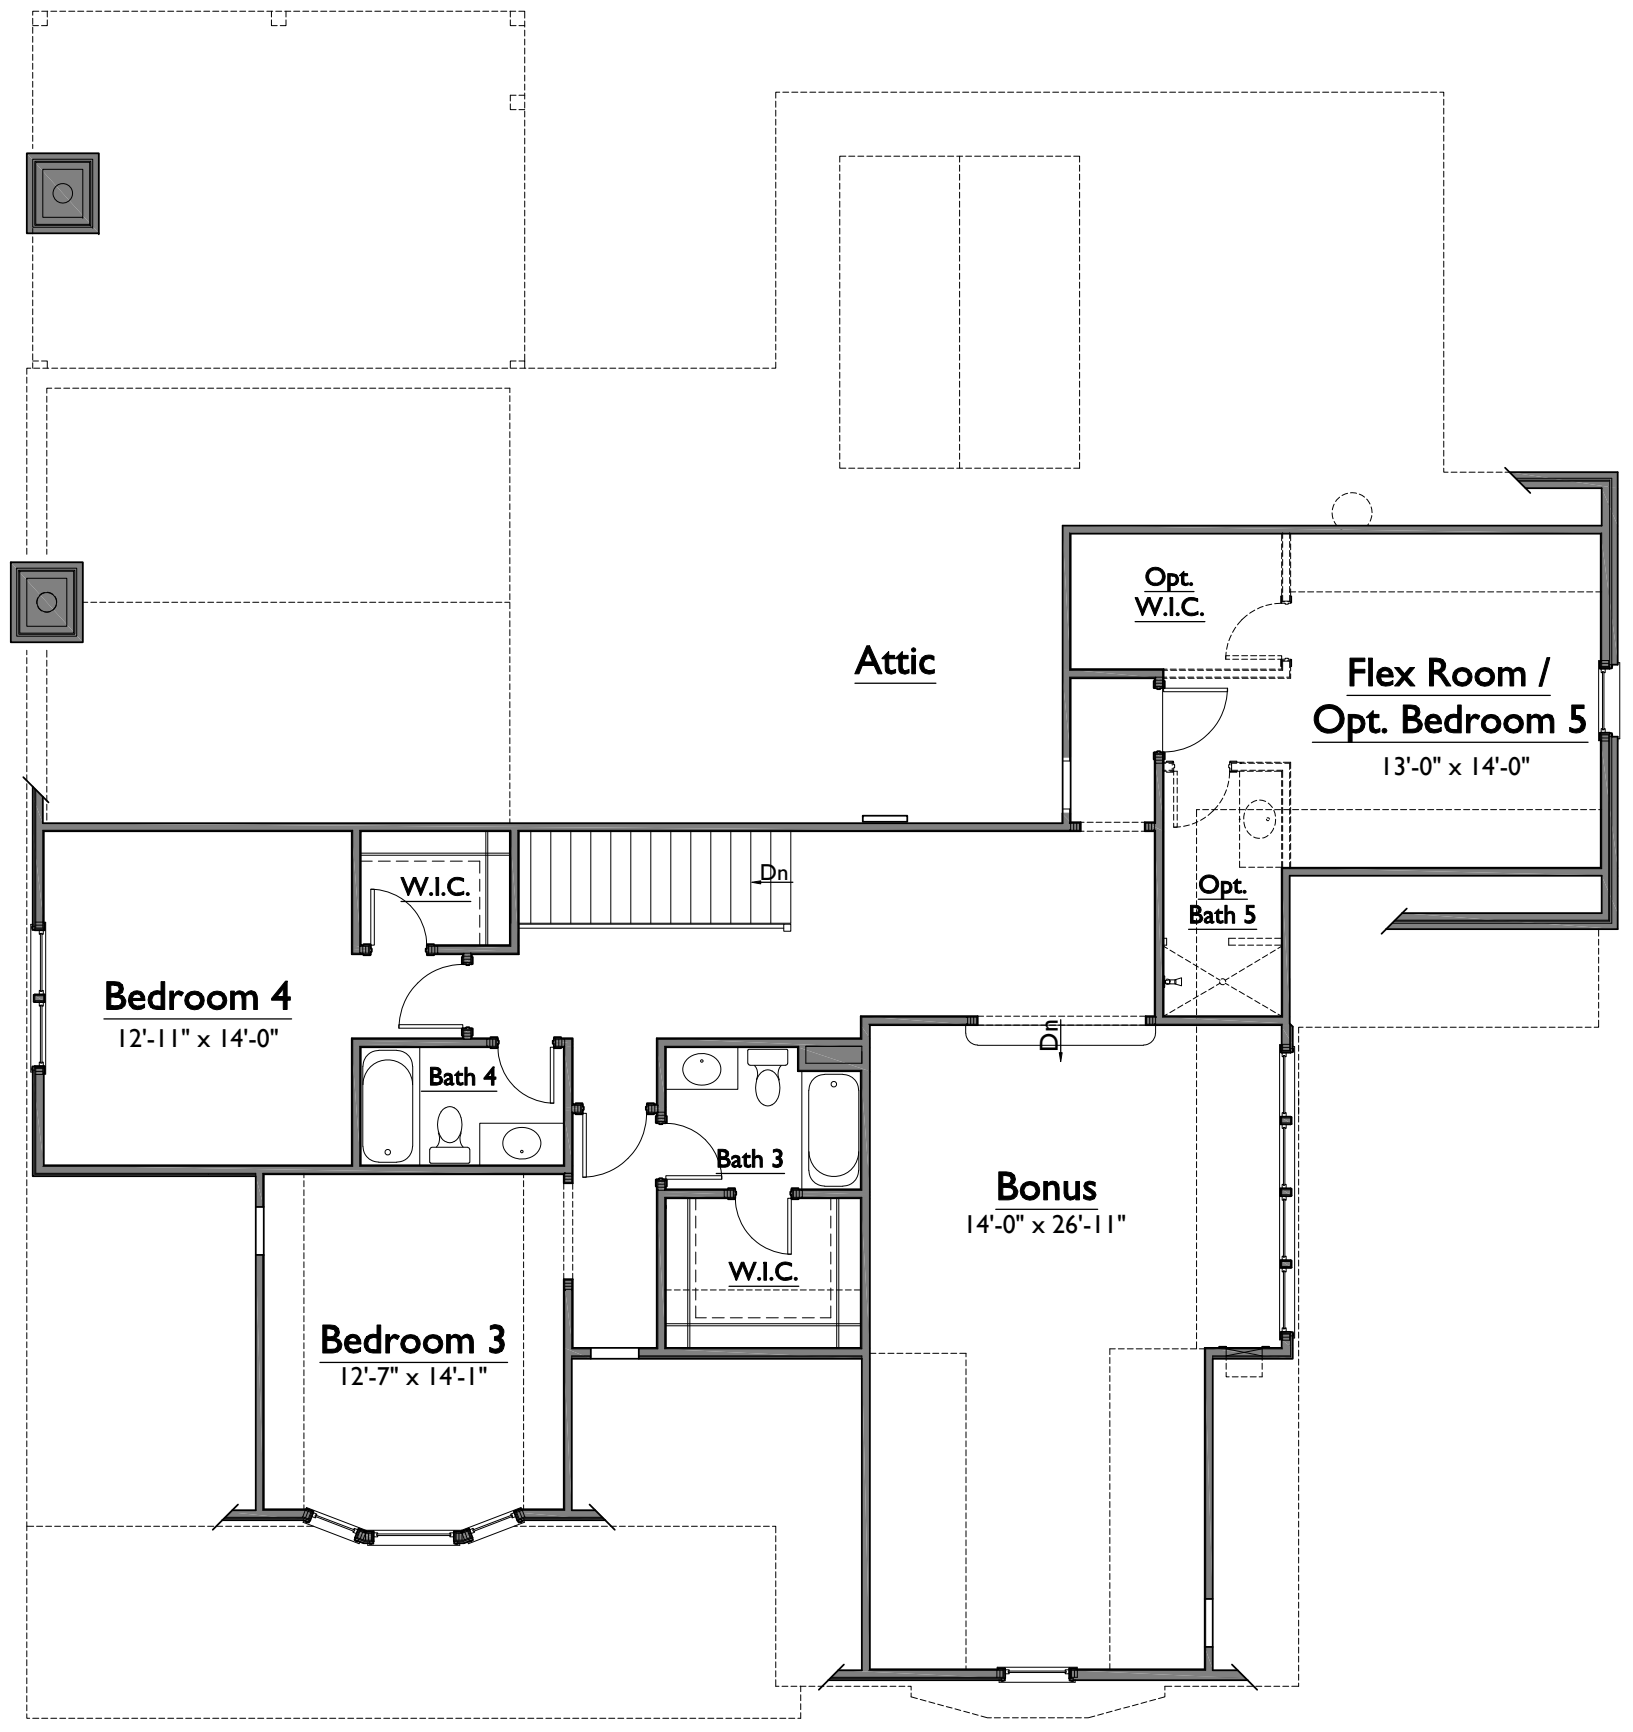

1 UPPER LEVEL FLOOR PLAN
 1/8" = 1'-0"

S:\Projects\Grove (Laurel Cove)\Sec 6\GR6064_Vivienne 2\FR02.dwg andys 11/01/17 - 3:29 P

NOTE: ROOMS ON THIS PLAN ARE ANNOTATED WITH SIZES FOR DEPICTIVE PURPOSES ONLY AND MAY VARY DUE TO A NUMBER OF CONDITIONS. ROOM SIZES ARE MEASURED TO FRAMING WHERE WALLS ARE PRESENT. WHERE NO WALLS ARE PRESENT BETWEEN SPACES, ROOMS AS SIZED MAY OVERLAP SLIGHTLY OR NOT TOUCH.



2 RIGHT ELEVATION
 1/8" = 1'-0"



1 FRONT ELEVATION
 1/8" = 1'-0"

THE GROVE LOT 6064
 8537 HIGHLAND RIM COURT
 VIVIENNE 2

GR6064_Vivienne 2

LAST CHECKED:

ISSUE DATE:
6 JULY 2017: ARS
14 JULY 2017: ARS
31 JULY 2017: ARS
15 SEPT 2017: ARS
01 NOV 2017: ARS

A4
 ELEVATIONS



2 REAR ELEVATION
1/4" = 1'-0"



1 LEFT ELEVATION
1/4" = 1'-0"

THE GROVE LOT 6064
8537 HIGHLAND RIM COURT
VIVIANNE 2
GR6064_Vivienne 2
LAST CHECKED:

ISSUE DATE:
6 JULY 2017: ARS
14 JULY 2017: ARS
31 JULY 2017: ARS
15 SEPT 2017: ARS
01 NOV 2017: ARS

A5
ELEVATIONS