




1 LOWER LEVEL FLOOR PLAN
 1/8" = 1'-0"

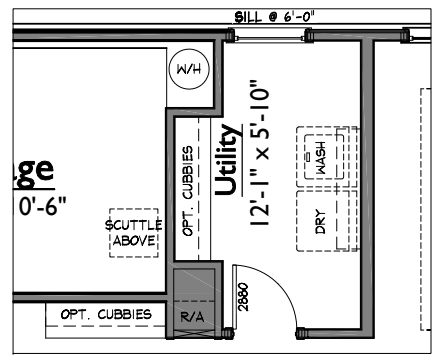

4 OPTIONAL CUBBIES
 1/8" = 1'-0"

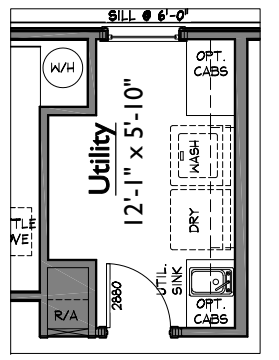

3 OPTIONAL UTILITY SINK
 1/8" = 1'-0"

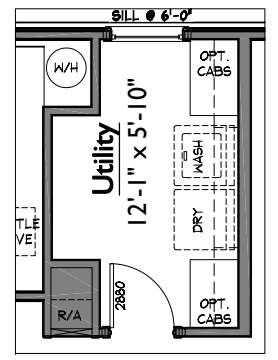

2 OPTIONAL UTILITY CABINET
 1/8" = 1'-0"

AREAS		
HEATED LIVING	BASEMENT	0
	FIRST FLOOR	2317
	SECOND FLOOR	1154
TOTAL HEATED LIVING		3471
UNFIN. LIVING	UNFIN. BASEMENT	0
	UNFIN. FIRST FLOOR	0
	UNFIN. SECOND FLOOR	0
TOTAL UNFIN. LIVING		0
MECH./STOR/OTHER	UNFIN. STORAGE	0
	GARAGE	612
	COVERED ENTRY	140
	COVERED PORCHES	184
TOTAL OTHER		936
B		LAST CHECKED: 06.10.2018 ARS

ISSUE DATE:	30 JUL 2018: ARS
-------------	------------------


A1
 LOWER LEVEL FLOOR PLAN

S:\Projects\Westhaven\Set 50\WH1942_nata\H46\F01.dwg katie.king 08/07/18 3:30 P

NOTE: ROOMS ON THIS PLAN ARE ANNOTATED WITH SIZES FOR DEPICTIVE PURPOSES ONLY AND MAY VARY DUE TO A NUMBER OF CONDITIONS. ROOM SIZES ARE MEASURED TO FRAMING WHERE WALLS ARE PRESENT. WHERE NO WALLS ARE PRESENT BETWEEN SPACES, ROOMS AS SIZED MAY OVERLAP SLIGHTLY OR NOT TOUCH.

ISSUE DATE:
30 JUL 2018: ARS


A2
 UPPER LEVEL FLOOR PLAN

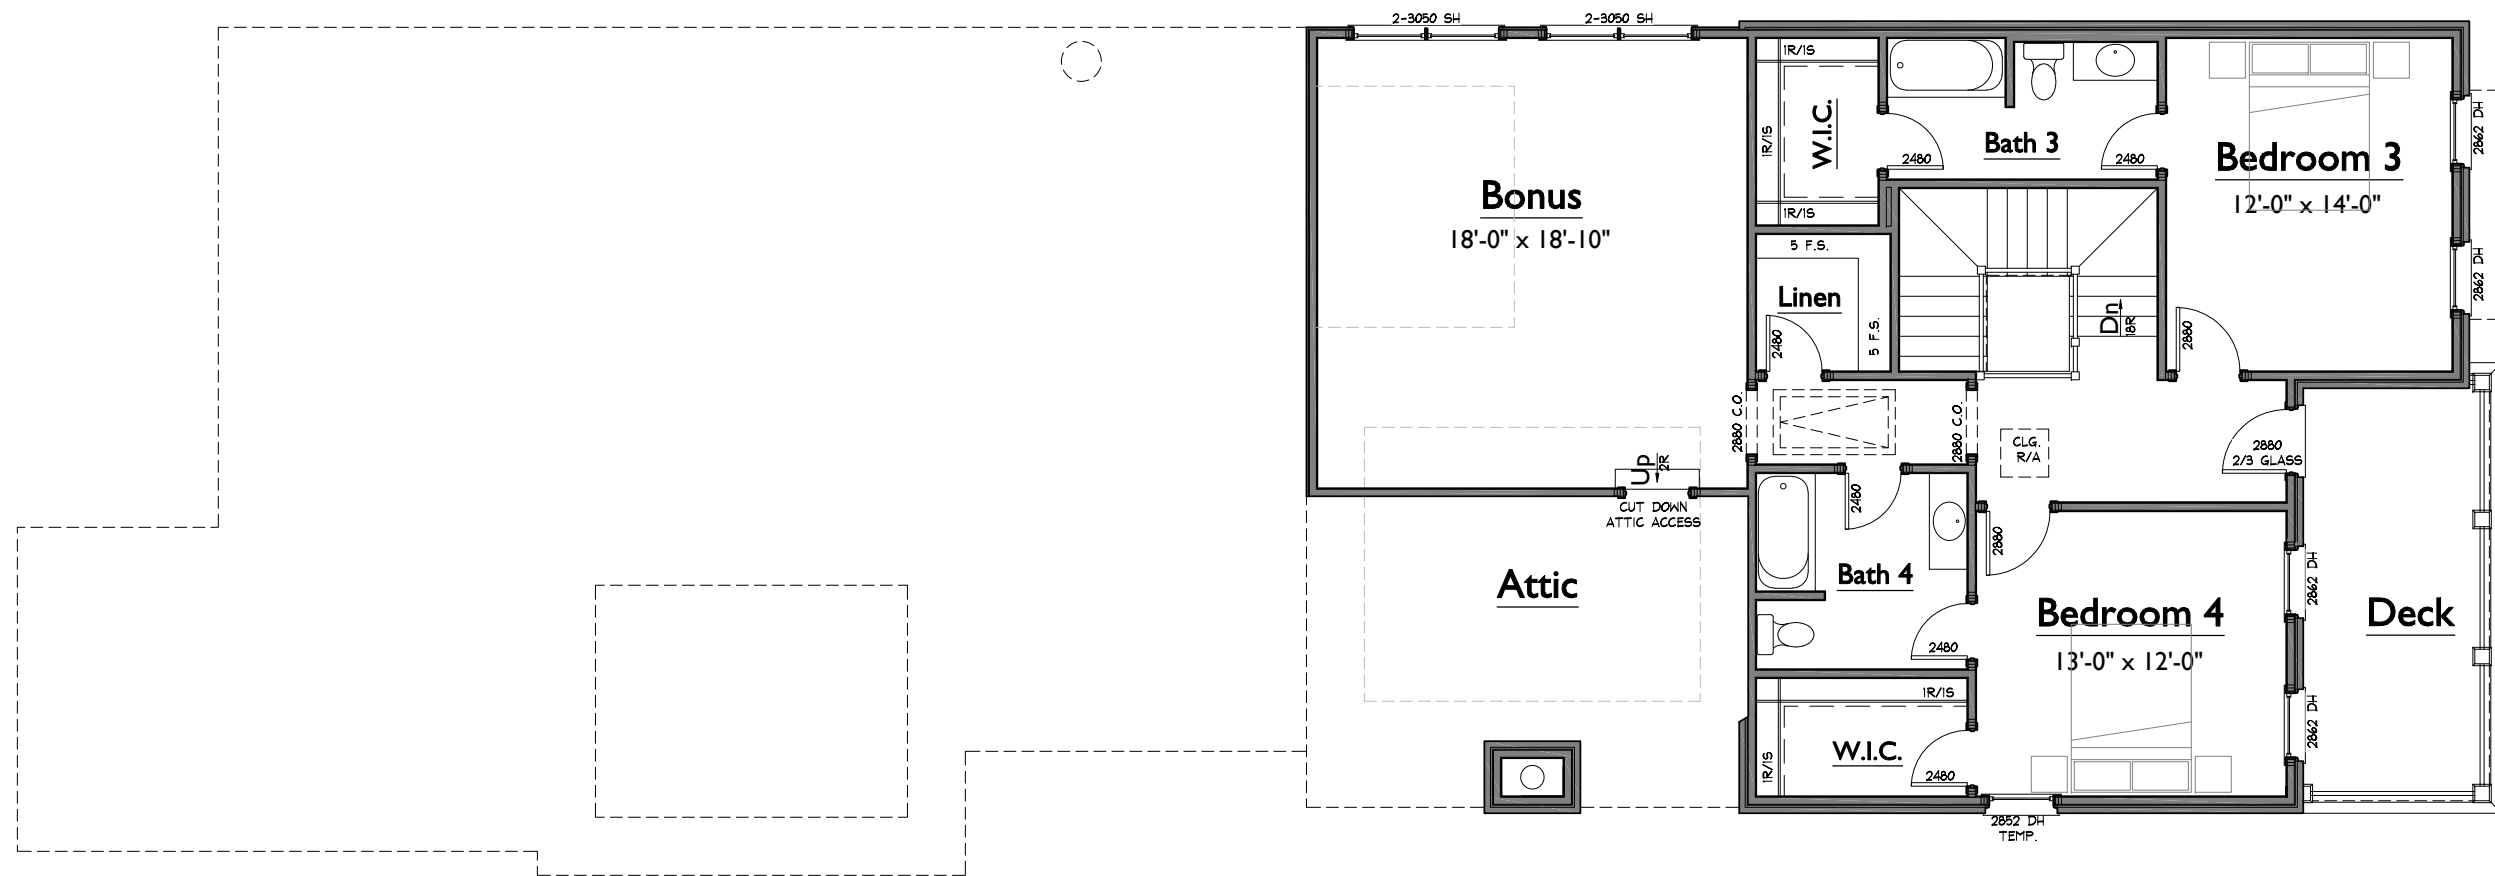

1 UPPER LEVEL FLOOR PLAN
 1/8" = 1'-0"

S:\Projects\Westhaven\Sec 50\WH1942_nata\H46\FD2.dwg andy.s 07/30/18 - 5:18 P

NOTE: ROOMS ON THIS PLAN ARE ANNOTATED WITH SIZES FOR DEPICTIVE PURPOSES ONLY AND MAY VARY DUE TO A NUMBER OF CONDITIONS. ROOM SIZES ARE MEASURED TO FRAMING WHERE WALLS ARE PRESENT. WHERE NO WALLS ARE PRESENT BETWEEN SPACES, ROOMS AS SIZED MAY OVERLAP SLIGHTLY OR NOT TOUCH.

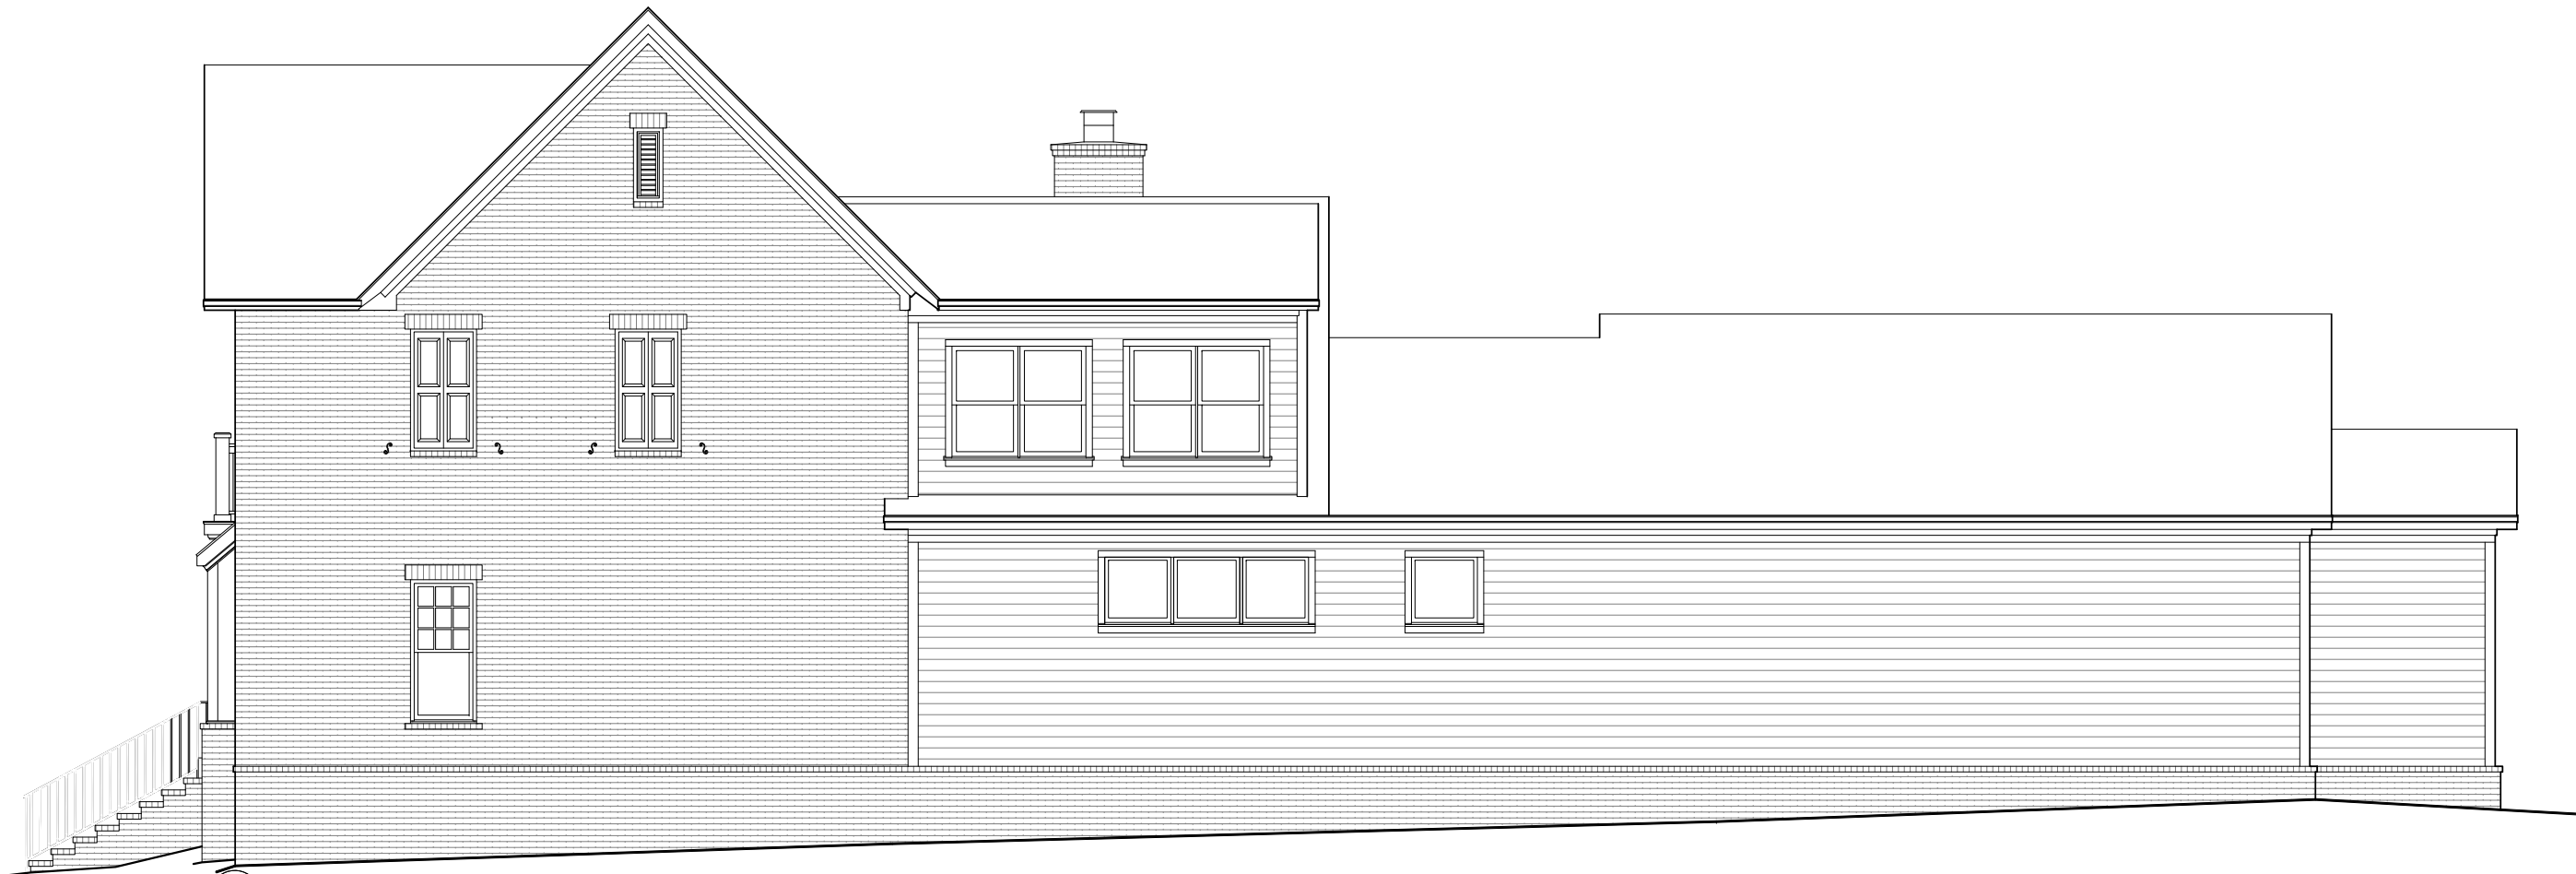

2 RIGHT ELEVATION
1/8" = 1'-0"



1 FRONT ELEVATION
1/8" = 1'-0"

WESTHAVEN LOT 1942
1220 CHAMPIONSHIP BLVD.
nataWH46
WH1942_nataWH46
LAST CHECKED: 07.30.2018 ARS


ISSUE DATE:
30 JUL 2018: ARS

A4
ELEVATIONS

S:\Projects\Westhaven\Sec50\WH1942_nata\WH46\F02.bn.dwg andy.s 07/30/18 - 5:18 P



1 LEFT ELEVATION
1/8" = 1'-0"

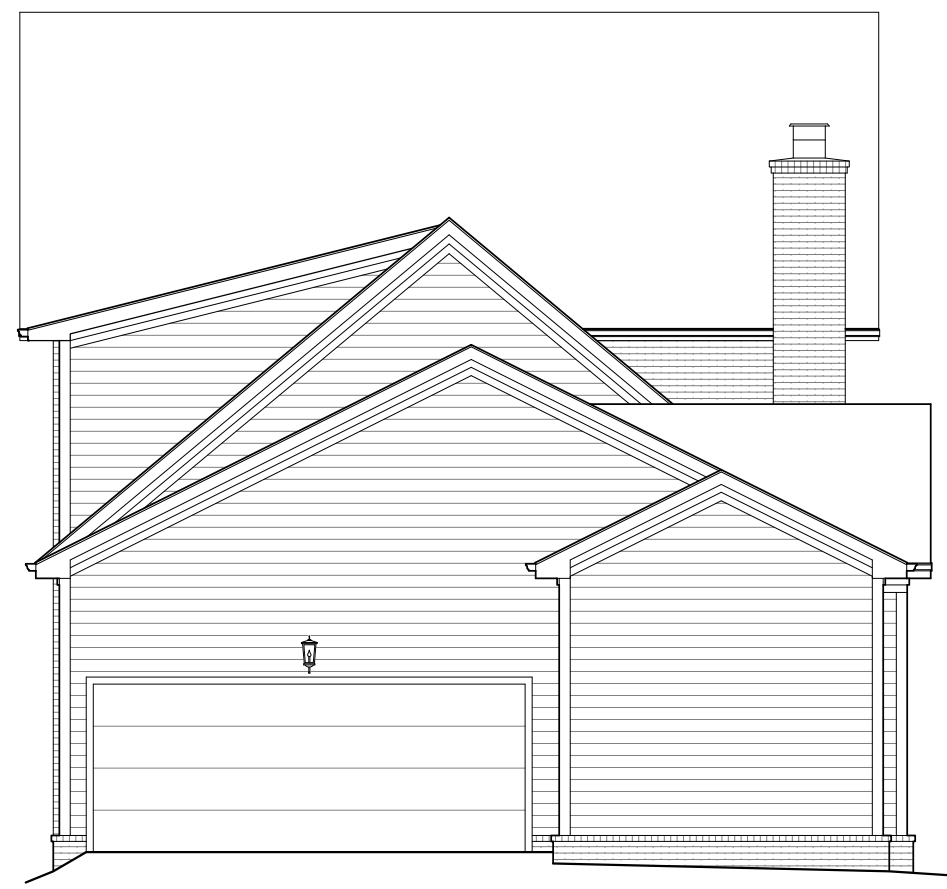

2 REAR ELEVATION
1/8" = 1'-0"

WESTHAVEN LOT 1942
1220 CHAMPIONSHIP BLVD.
nataWH46
WH1942_nataWH46
LAST CHECKED: 07.30.2018 ARS

ISSUE DATE:
30 JUL 2018: ARS

A5
ELEVATIONS