


ISSUE DATE:	18 NOV 2020 - CTT
	03 DEC 2020 - CTT
△ C	30 DEC 2020 - CTT
△ 1	10 MAR 2021 - CTT


**A1**

**LOWER LEVEL FLOOR PLAN**


AREAS			
HEATED LIVING	BASEMENT	0	3392
	FIRST FLOOR	2080	
	SECOND FLOOR	1312	
UNFIN. LIVING	UNFIN. BASEMENT	0	3392
	UNFIN. FIRST FLOOR	0	
	UNFIN. SECOND FLOOR	0	
MECH./STOR/OTHER	TOTAL UNFIN. LIVING	0	4516
	UNFIN. STORAGE	0	
	GARAGE	703	
	COVERED ENTRY	226	
	COVERED PORCHES	195	
	TOTAL OTHER	1124	
B LAST CHECKED: 12.03.2020 CTT			

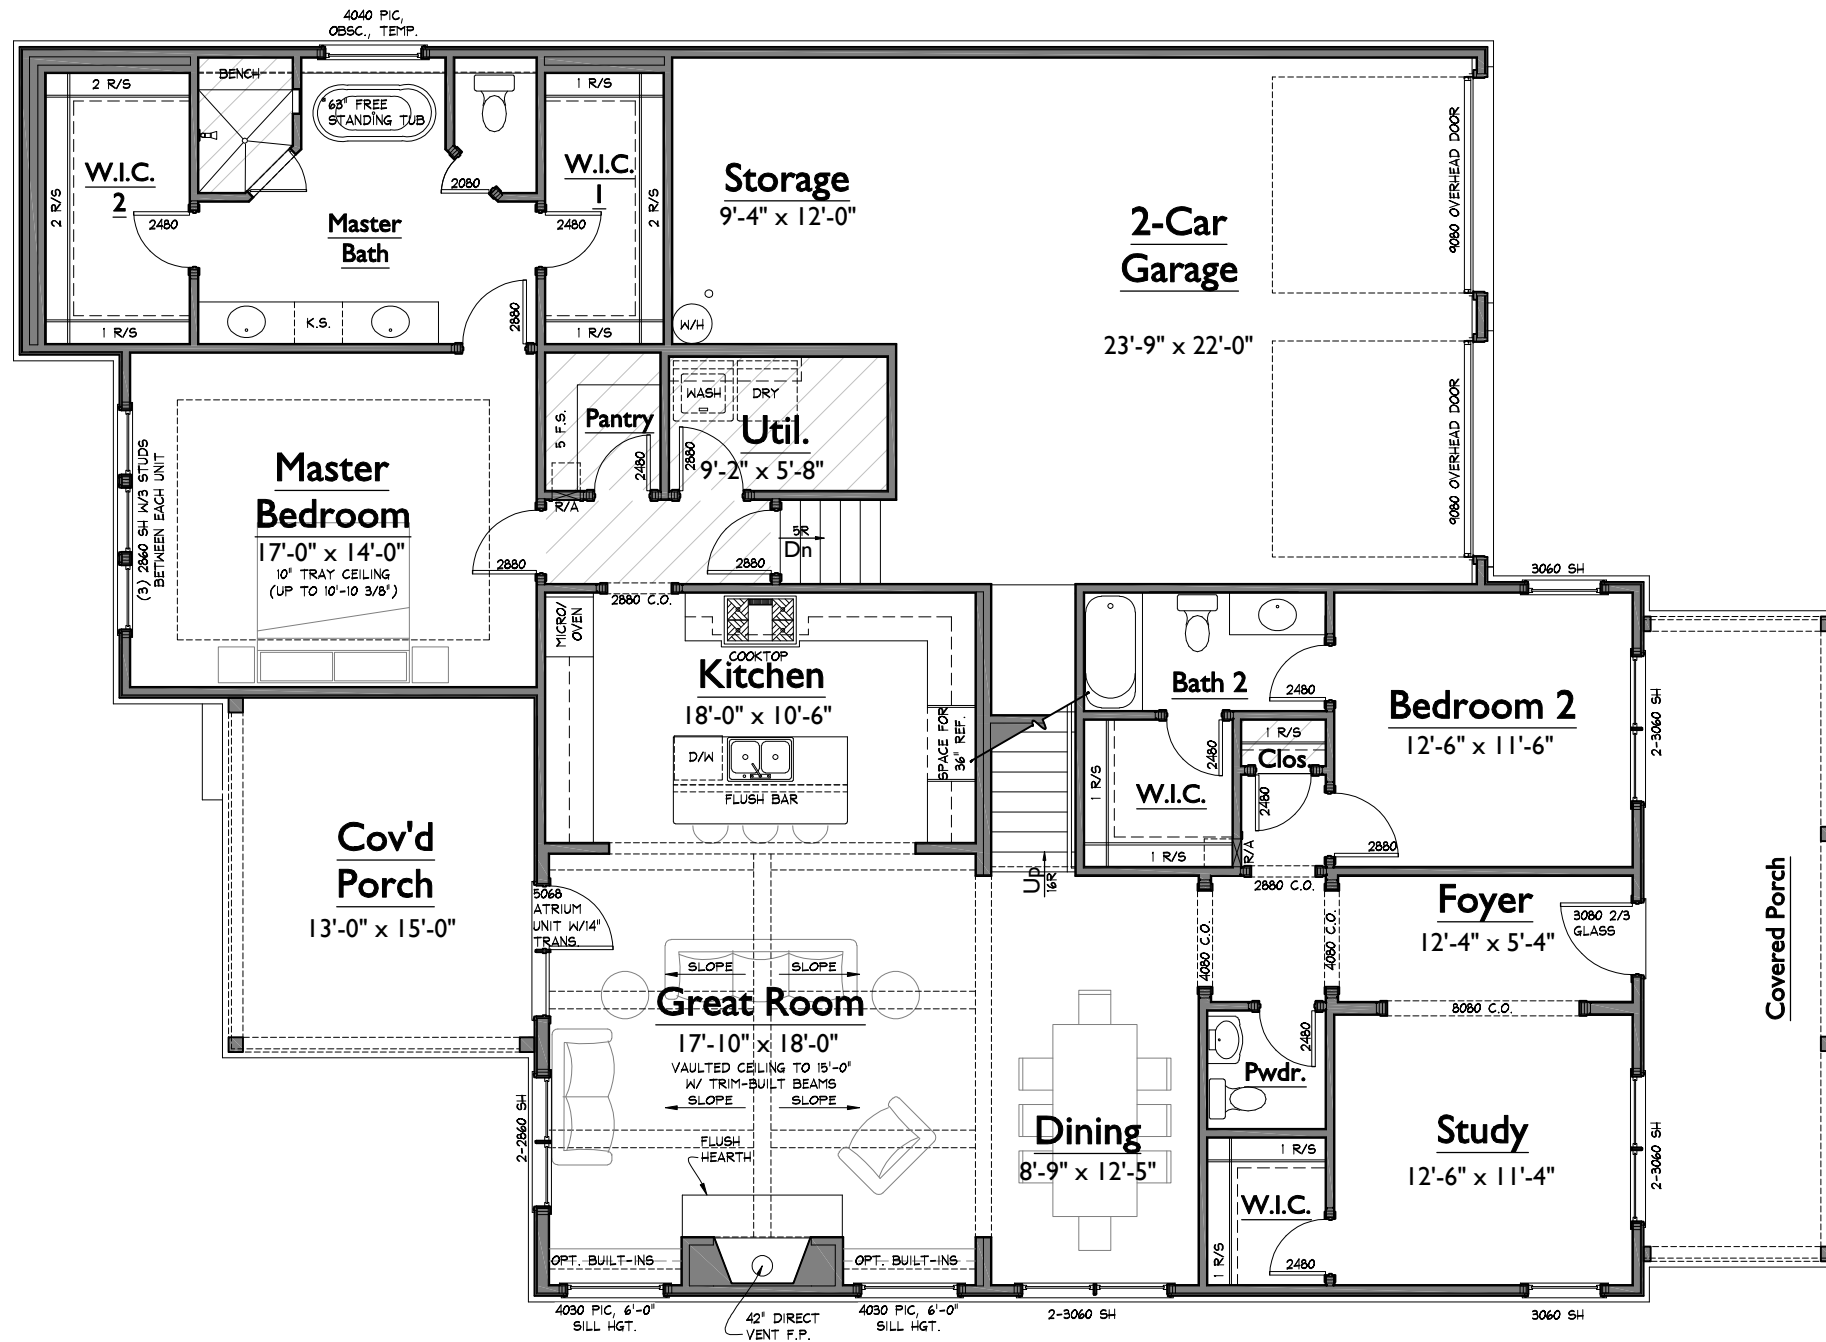

**1 LOWER LEVEL FLOOR PLAN**  
1/8" = 1'-0"

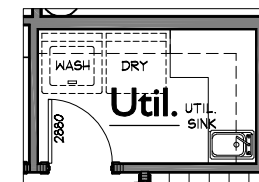

**3 OPTIONAL UTILITY SINK**  
1/4" = 1'-0"

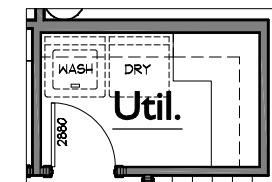

**2 OPTIONAL UTILITY CABINETS**  
1/4" = 1'-0"

NOTE: ROOMS ON THIS PLAN ARE ANNOTATED WITH SIZES FOR DEPICTIVE PURPOSES ONLY AND MAY VARY DUE TO A NUMBER OF CONDITIONS. ROOM SIZES ARE MEASURED TO FRAMING WHERE WALLS ARE PRESENT. WHERE NO WALLS ARE PRESENT BETWEEN SPACES, ROOMS AS SIZED MAY OVERLAP SLIGHTLY OR NOT TOUCH.

ISSUE DATE:


	18 NOV 2020 - CTT
	03 DEC 2020 - CTT
	30 DEC 2020 - CTT
	10 MAR 2021 - CTT

**A2**

**UPPER LEVEL FLOOR PLAN**

03/10/21 2:19p

LG286 - REV1

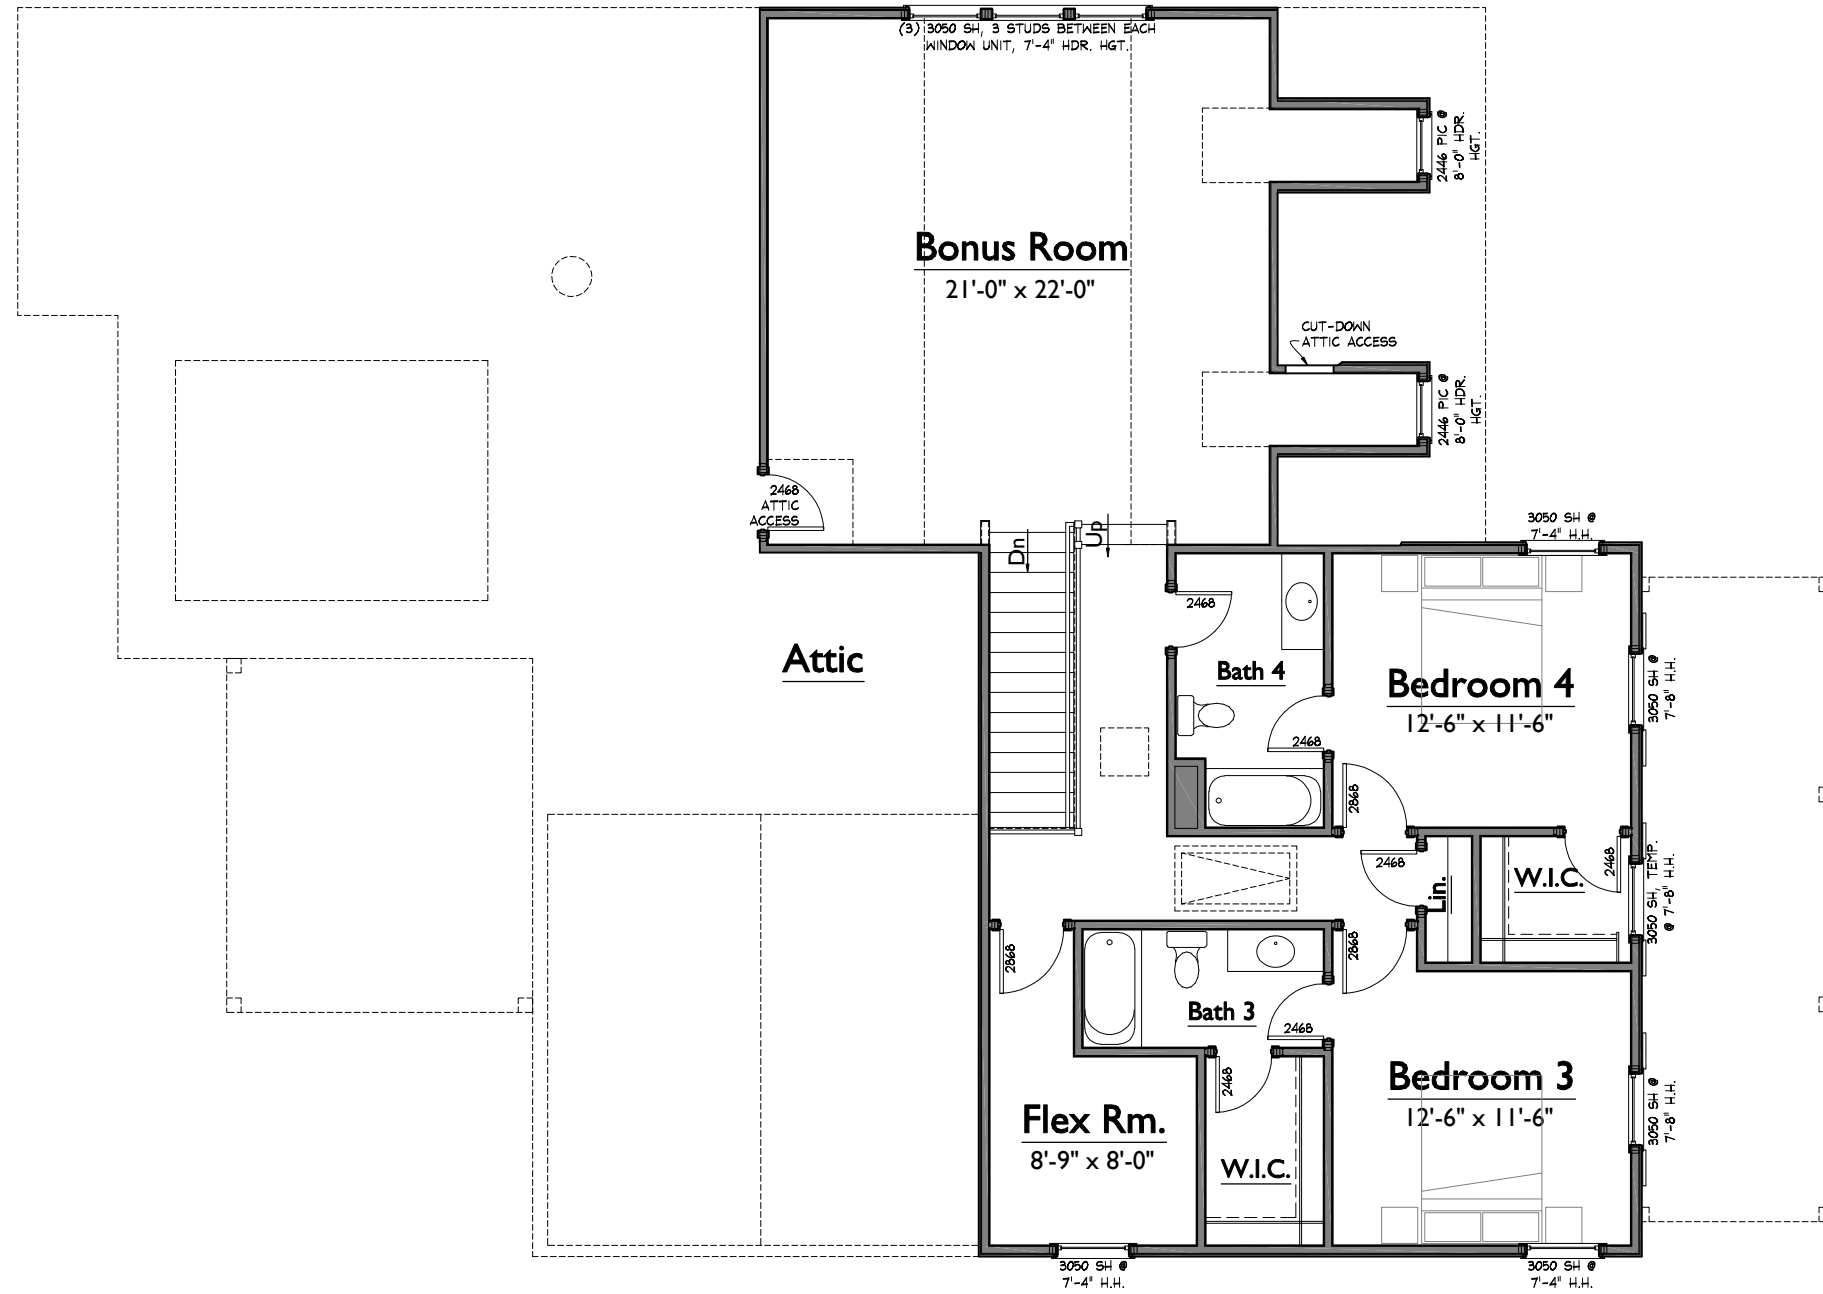

**1** UPPER LEVEL FLOOR PLAN  
1/8" = 1'-0"

S:\Projects\Lockwood Glen\Sec B\LG286\_cam2LG65\F102.dwg Iby Jaramis 03/10/21 - 2:19 P

NOTE: ROOMS ON THIS PLAN ARE ANNOTATED WITH SIZES FOR DEPICTIVE PURPOSES ONLY AND MAY VARY DUE TO A NUMBER OF CONDITIONS. ROOM SIZES ARE MEASURED TO FRAMING WHERE WALLS ARE PRESENT. WHERE NO WALLS ARE PRESENT BETWEEN SPACES, ROOMS AS SIZED MAY OVERLAP SLIGHTLY OR NOT TOUCH.



2 RIGHT ELEVATION  
1/4" = 1'-0"



1 FRONT ELEVATION  
1/4" = 1'-0"

LG286\_cam2LG65\_BI14-ss

LOCKWOOD GLEN LOT 286  
2005 MCAVOY DRIVE  
CAMILLE 2  
LG286\_cam2LG65

LAST CHECKED: 03.10.2021 CTT

ISSUE DATE:	
	18 NOV 2020 - CTT
	03 DEC 2020 - CTT
△ c	30 DEC 2020 - CTT
△ 1	10 MAR 2021 - CTT

**A4**

ELEVATIONS

**LOCKWOOD GLEN LOT 286**  
2005 MCAVOY DRIVE  
CAMILLE 2  
LG286\_cam2LG65

LAST CHECKED: 03.10.2021 CTT

ISSUE DATE:	
	18 NOV 2020 - CTT
	03 DEC 2020 - CTT
△ C	30 DEC 2020 - CTT
△ 1	10 MAR 2021 - CTT

**A5**  
ELEVATIONS



**2 REAR ELEVATION**  
1/4" = 1'-0"



**1 LEFT ELEVATION**  
1/4" = 1'-0"