

AREAS			
HEATED LIVING	BASEMENT	0	4285
	FIRST FLOOR	2378	
	SECOND FLOOR	1907	
	TOTAL HEATED LIVING	4285	
UNFIN. LIVING	UNFIN. BASEMENT	0	4285
	UNFIN. FIRST FLOOR	0	
	UNFIN. SECOND FLOOR	0	
	TOTAL UNFIN. LIVING	0	
MECH./STORY/OTHER	UNFIN. STORAGE	0	5488
	GARAGE	748	
	COVERED ENTRY	159	
	COVERED PORCHES	296	
	TOTAL OTHER	1203	
B LAST CHECKED: 09.25.2017 JRP			

1 LOWER LEVEL FLOOR PLAN
1/8" = 1'-0"


WESTHAVEN LOT 1303
1583 WESTHAVEN BLVD.
JULIANNE 65
WH1303
LAST CHECKED: 11.09.2017 JRP

ISSUE DATE:	25 SEP 2017: BID
	23 OCT 2017: PR
	30 OCT 2017: CXN
1	09 NOV 2017: REV.1

A1
LOWER LEVEL FLOOR PLAN

S:\Projects\Westhaven\Sec 4\WH1303\FPI.dwg Julie.pgnreb 11/09/17 - 3:13P

NOTE: ROOMS ON THIS PLAN ARE ANNOTATED WITH SIZES FOR DEPICTIVE PURPOSES ONLY AND MAY VARY DUE TO A NUMBER OF CONDITIONS. ROOM SIZES ARE MEASURED TO FRAMING WHERE WALLS ARE PRESENT. WHERE NO WALLS ARE PRESENT BETWEEN SPACES, ROOMS AS SIZED MAY OVERLAP SLIGHTLY OR NOT TOUCH.

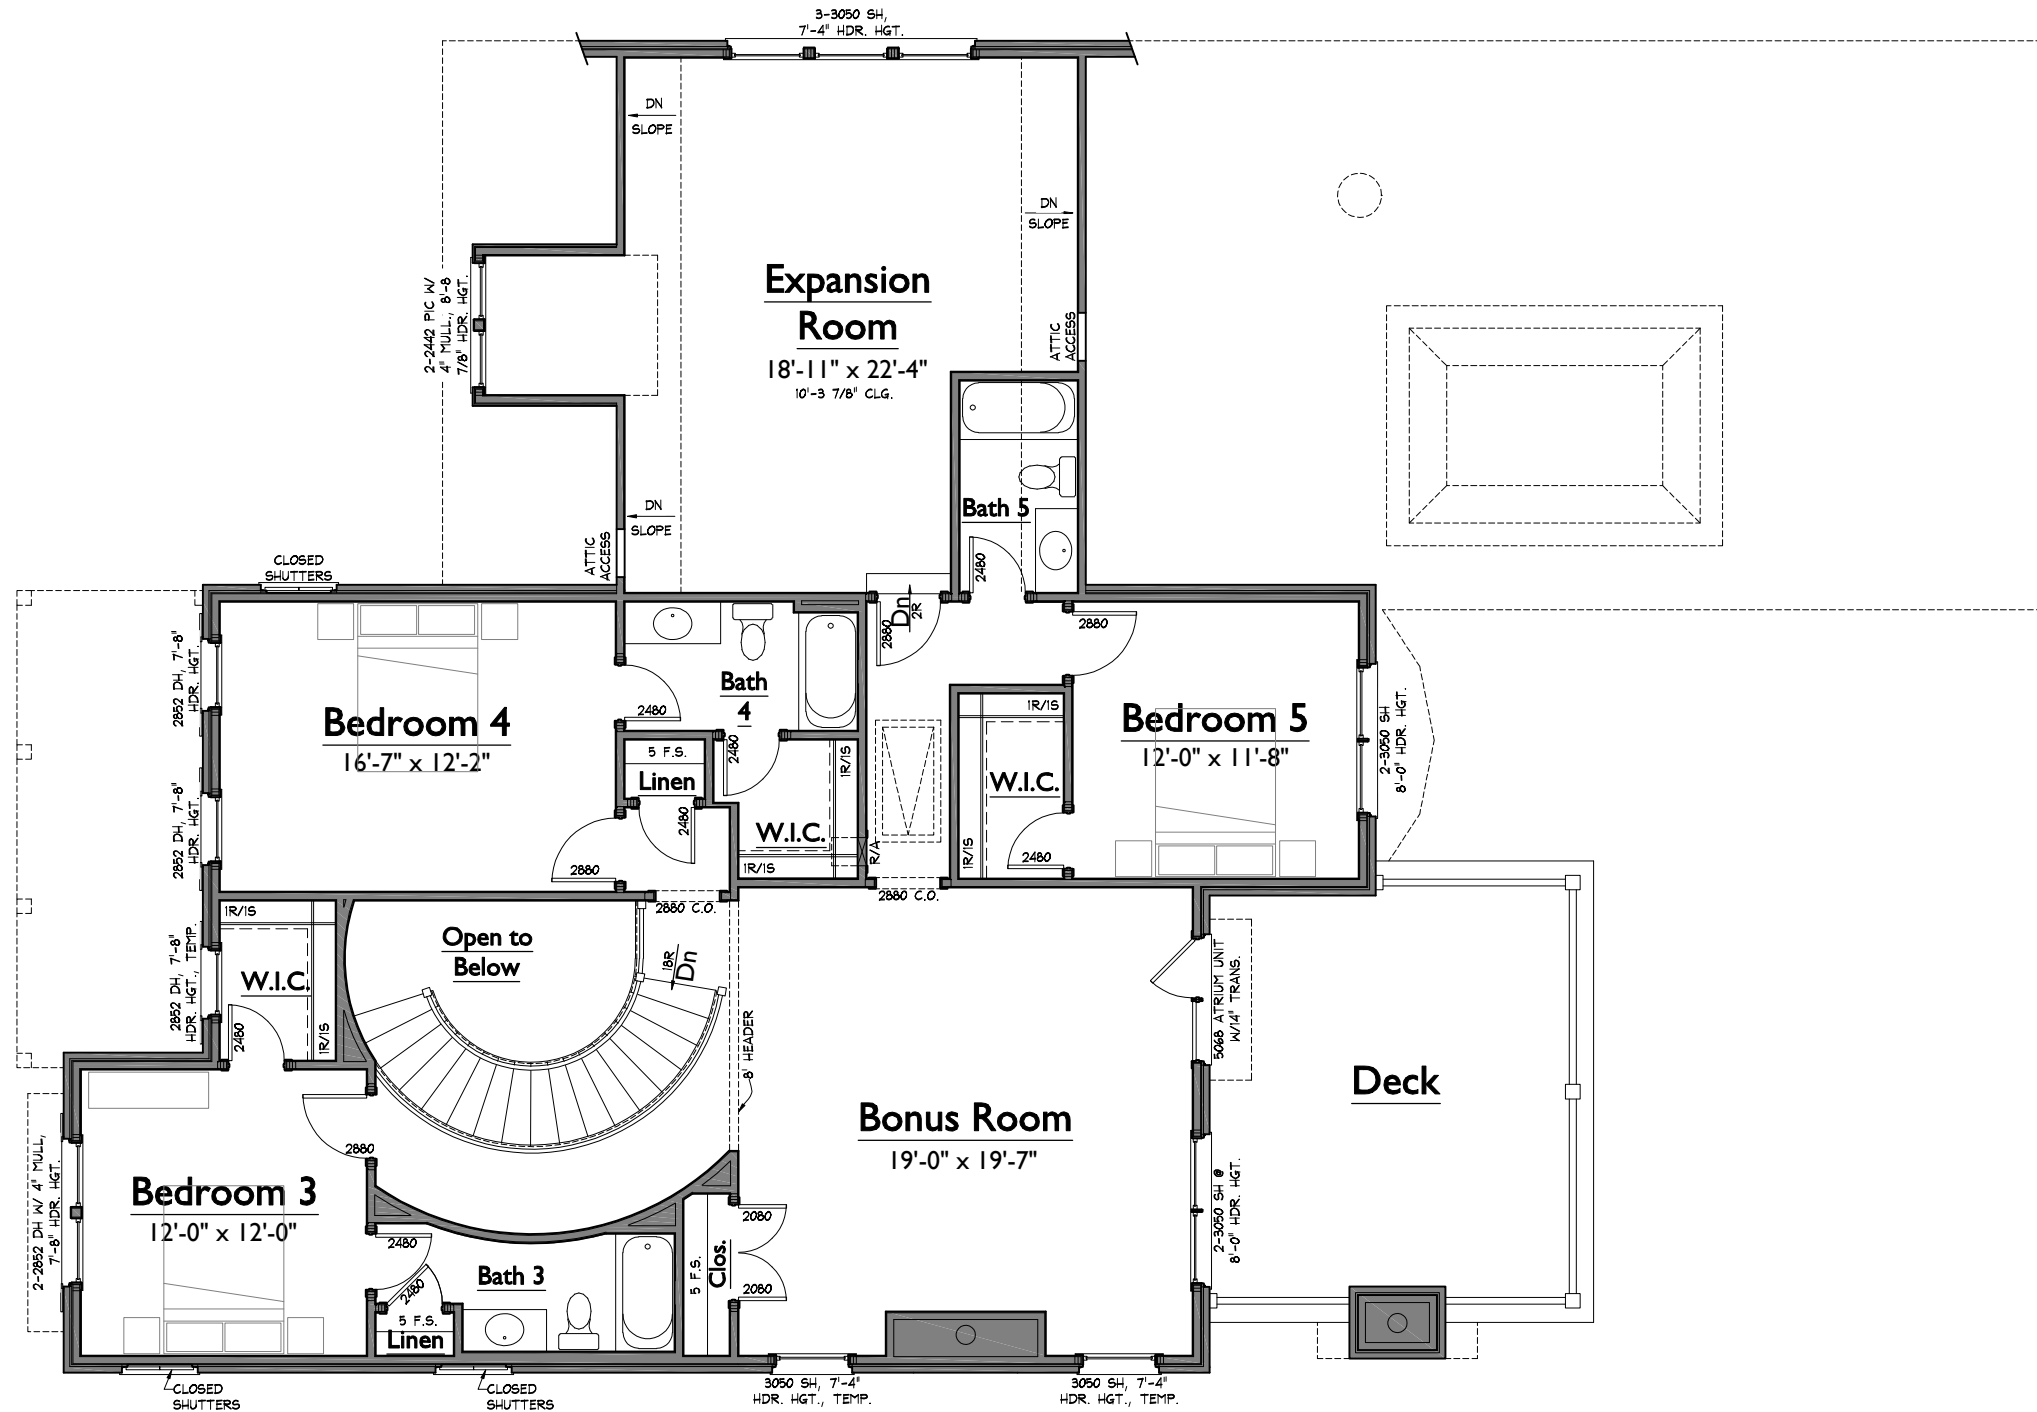

1 UPPER LEVEL FLOOR PLAN
1/8" = 1'-0"

S:\Projects\Westhaven\Sec 4\WH1303\FPD.dwg julle.eppeneb 11/09/17 - 3:13P

NOTE: ROOMS ON THIS PLAN ARE ANNOTATED WITH SIZES FOR DEPICTIVE PURPOSES ONLY AND MAY VARY DUE TO A NUMBER OF CONDITIONS. ROOM SIZES ARE MEASURED TO FRAMING WHERE WALLS ARE PRESENT. WHERE NO WALLS ARE PRESENT BETWEEN SPACES, ROOMS AS SIZED MAY OVERLAP SLIGHTLY OR NOT TOUCH.

WESTHAVEN LOT 1303
1583 WESTHAVEN BLVD.
JULIANNE 65

LAST CHECKED: 11.09.2017 JRP

WH1303

ISSUE DATE:
25 SEP 2017: BID
23 OCT 2017: PR
30 OCT 2017: CXN
09 NOV 2017: REV.1

A2
UPPER LEVEL FLOOR PLAN



2 RIGHT ELEVATION
1/8" = 1'-0"



1 FRONT ELEVATION
1/8" = 1'-0"

WESTHAVEN LOT 1303
1583 WESTHAVEN BLVD.
JULIANNE 65

LAST CHECKED: 11.09.2017 JRP

WH1303

ISSUE DATE:
25 SEP 2017: BID
23 OCT 2017: PR
30 OCT 2017: CXN
09 NOV 2017: REV.1

A4
ELEVATIONS



2 REAR ELEVATION
1/8" = 1'-0"



1 LEFT ELEVATION
1/8" = 1'-0"

WESTHAVEN LOT 1303
1583 WESTHAVEN BLVD.
JULIANNE 65
WH1303

LAST CHECKED: 11.09.2017 JRP

ISSUE DATE:
25 SEP 2017: BID
23 OCT 2017: PR
30 OCT 2017: CXN
09 NOV 2017: REV.1

A5
ELEVATIONS