
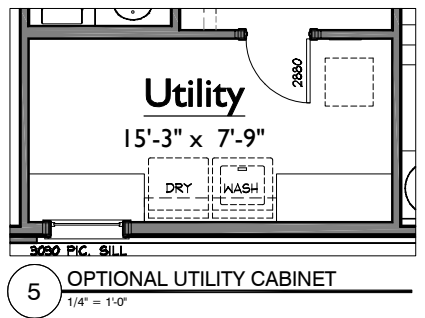


1 LOWER LEVEL FLOOR PLAN
1/8" = 1'-0"

AREAS			
HEATED LIVING	BASEMENT	0	4547
	FIRST FLOOR	2983	
	SECOND FLOOR	1564	
	TOTAL HEATED LIVING	4547	
UNFIN. LIVING	UNFIN. BASEMENT	0	4547
	UNFIN. FIRST FLOOR	0	
	UNFIN. SECOND FLOOR	0	
	TOTAL UNFIN. LIVING	0	
MECH./STORAGE	UNFIN. STORAGE	0	5872
	GARAGE	747	
	COVERED ENTRY	270	
	COVERED PORCHES	308	
TOTAL OTHER	1325		
B LAST CHECKED: 11.8.2017 (CTT)			

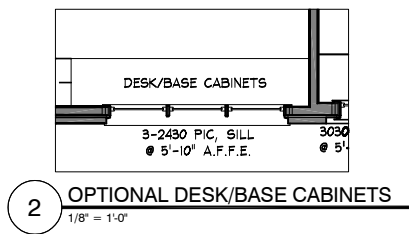


WESTHAVEN LOT 1719
1320 CHAMPIONSHIP BLVD.
JULIANNE 56
WH1719_juliiWH56_C
LAST CHECKED: 01.18.2018 CTT

ISSUE DATE:	1 DEC 2017: CTT
C	12 DEC 2017: CTT
C1	28 DEC 2017: CTT
C2	02 JAN 2018: CTT
C3	18 JAN 2018: KJK

A1
LOWER LEVEL FLOOR PLAN

S:\Projects\Westhaven\Sec 4\WH1719_juliiWH56_CV4\F01.dwg Troy Tamara 01/19/18 - 9:04 A

NOTE: ROOMS ON THIS PLAN ARE ANNOTATED WITH SIZES FOR DEPICTIVE PURPOSES ONLY AND MAY VARY DUE TO A NUMBER OF CONDITIONS. ROOM SIZES ARE MEASURED TO FRAMING WHERE WALLS ARE PRESENT. WHERE NO WALLS ARE PRESENT BETWEEN SPACES, ROOMS AS SIZED MAY OVERLAP SLIGHTLY OR NOT TOUCH.

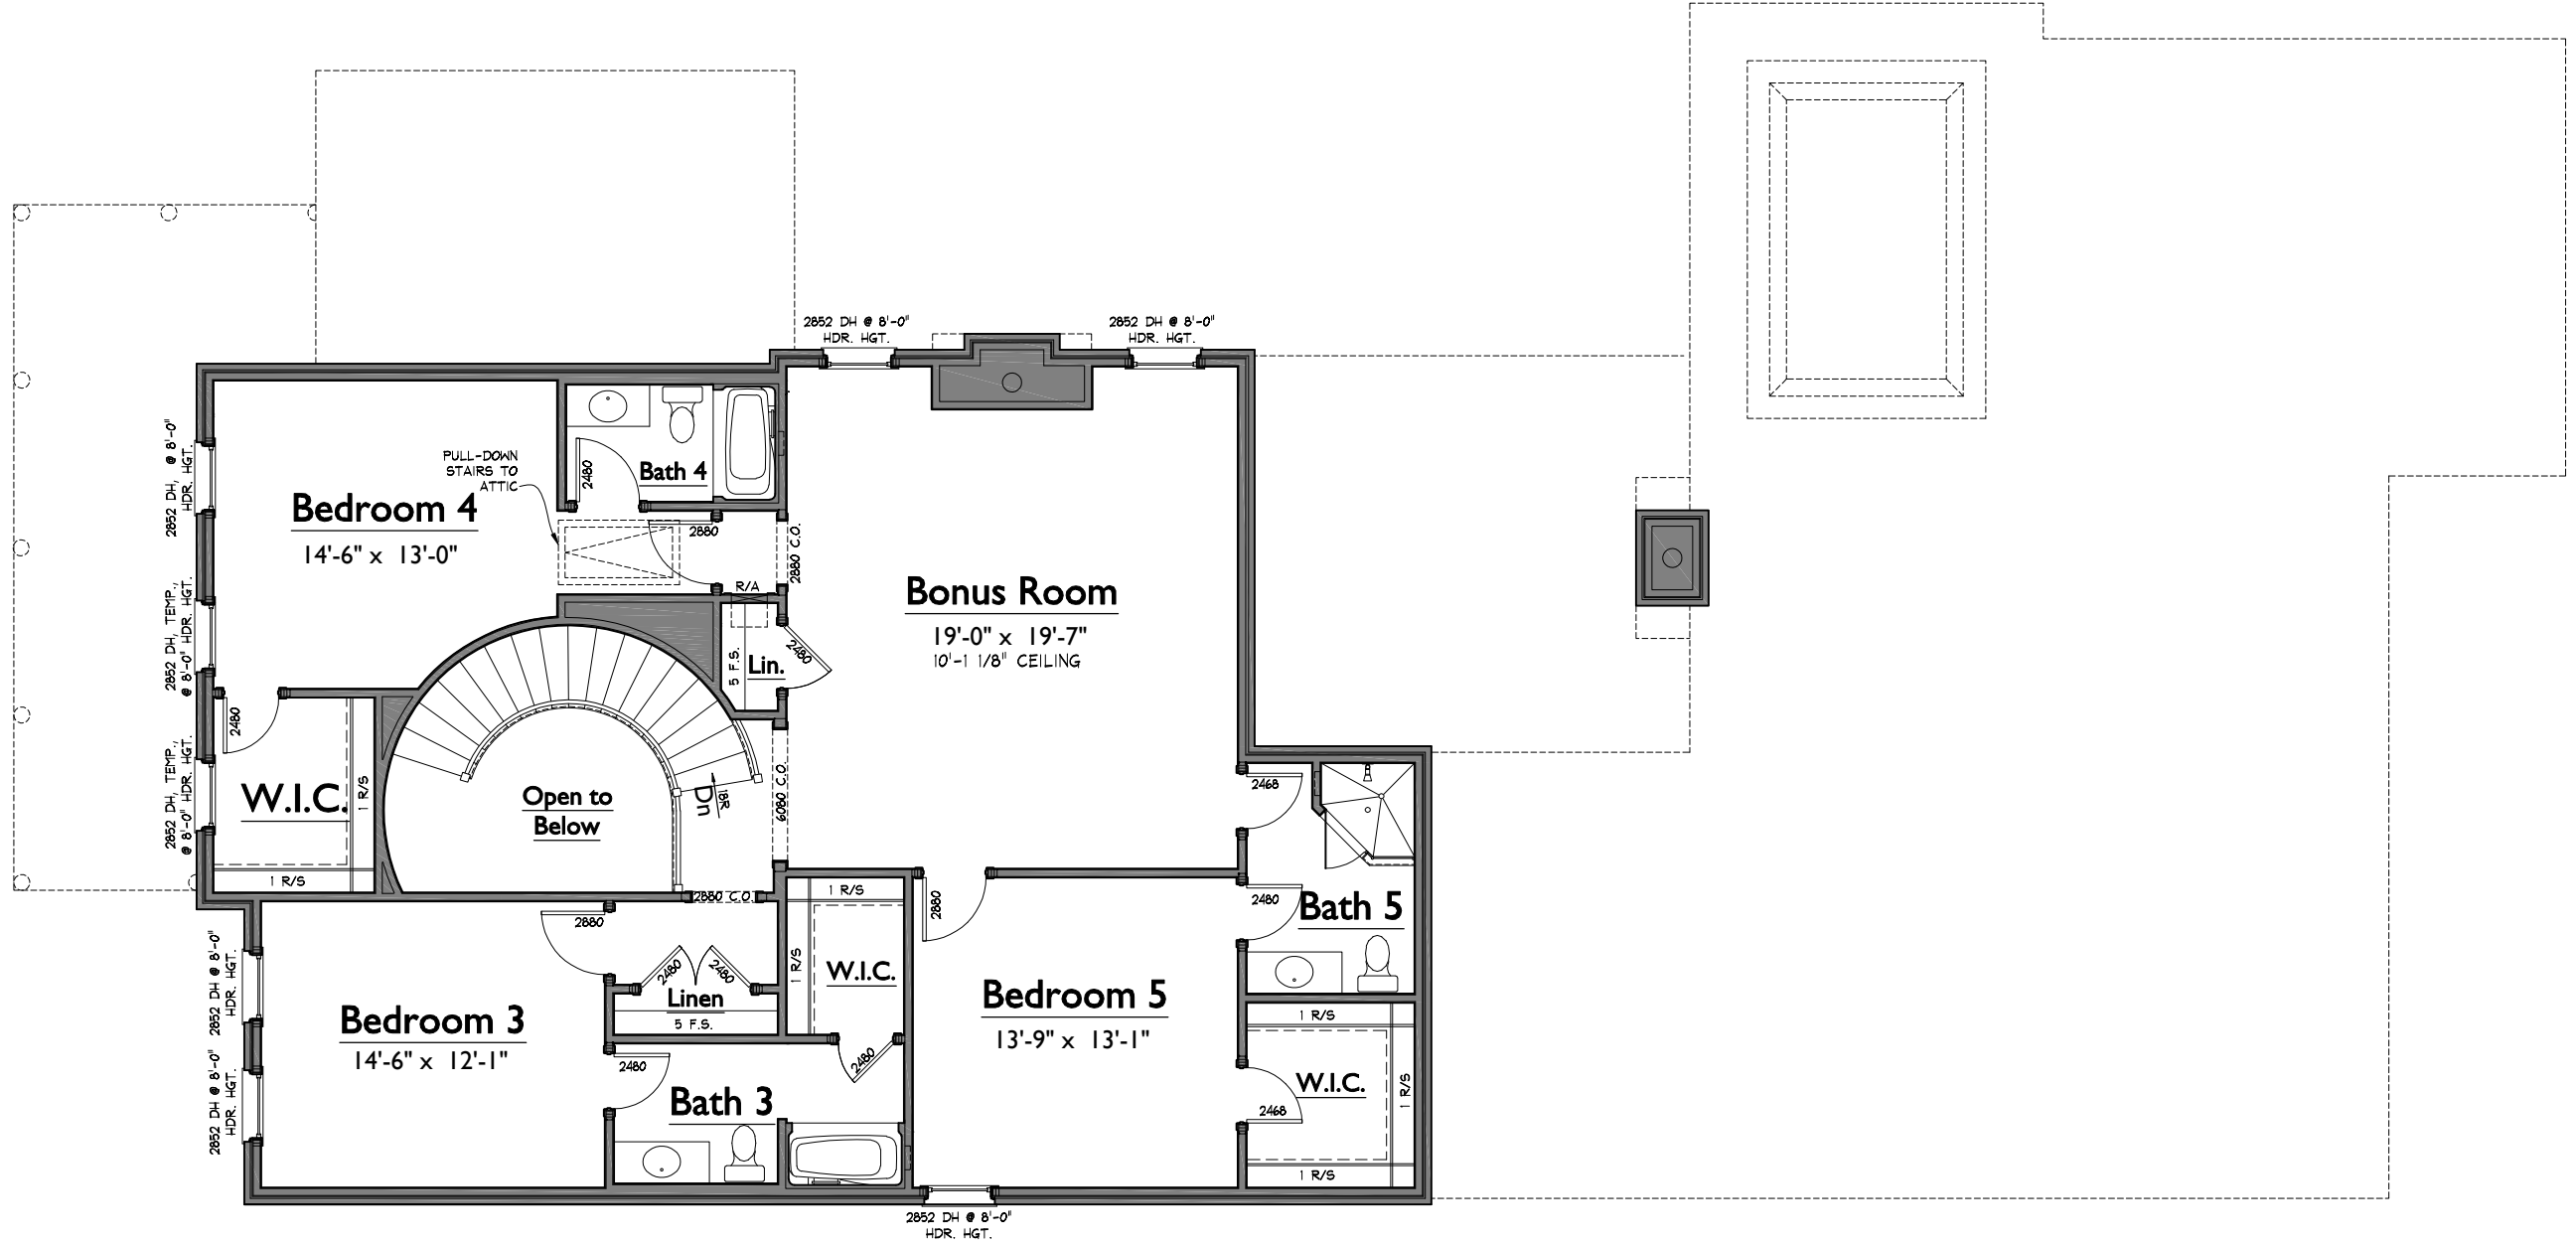

1 UPPER LEVEL FLOOR PLAN
1/8" = 1'-0"

NOTE: ROOMS ON THIS PLAN ARE ANNOTATED WITH SIZES FOR DEPICTIVE PURPOSES ONLY AND MAY VARY DUE TO A NUMBER OF CONDITIONS. ROOM SIZES ARE MEASURED TO FRAMING WHERE WALLS ARE PRESENT. WHERE NO WALLS ARE PRESENT BETWEEN SPACES, ROOMS AS SIZED MAY OVERLAP SLIGHTLY OR NOT TOUCH.

WESTHAVEN LOT 1719
1320 CHAMPIONSHIP BLVD.
JULIANNE 56
WH1719_juliiWH56_C
LAST CHECKED: 12.28.2017 CTT

	ISSUE DATE:
	1 DEC 2017: CTT
△ C	12 DEC 2017: CTT
△ C1	28 DEC 2017: CTT
△ C2	02 JAN 2018: CTT
△ C3	18 JAN 2018: KJK

A2
UPPER LEVEL FLOOR PLAN

S:\Projects\Westhaven\Sec 4\WH1719_juliiWH56_C\4-FR02.dwg Troy Tamms 01/19/18 - 9:04 A



2 RIGHT ELEVATION
1/8" = 1'-0"




1 FRONT ELEVATION
1/8" = 1'-0"

WH1719_juliWH56_C BI33-bn

WESTHAVEN LOT 1719
1320 CHAMPIONSHIP BLVD.
JULIANNE 56
WH1719_juliWH56_C
LAST CHECKED: 01.19.2018 CTT

	ISSUE DATE:
	1 DEC 2017: CTT
△ C	12 DEC 2017: CTT
△ C1	28 DEC 2017: CTT
△ C2	02 JAN 2018: CTT
△ C3	18 JAN 2018: KJK

A4
ELEVATIONS

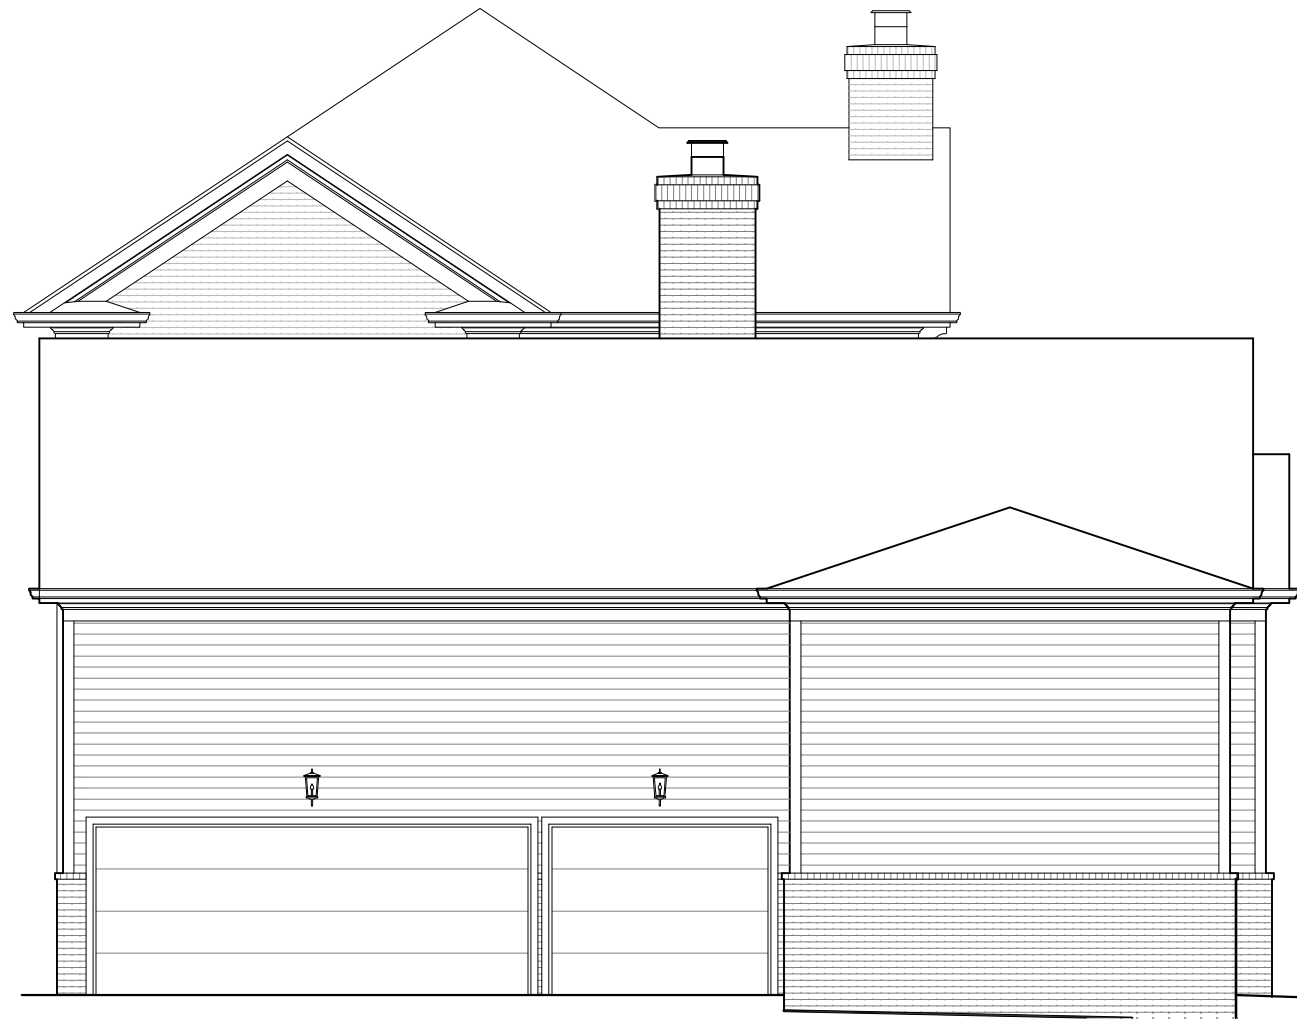

2 REAR ELEVATION
1/8" = 1'-0"



1 LEFT ELEVATION
1/8" = 1'-0"

WESTHAVEN LOT 1719
1320 CHAMPIONSHIP BLVD.
JULIANNE 56

LAST CHECKED: 01.19.2018 CTT

WH1719_juljWH56_C

	ISSUE DATE:
	1 DEC 2017: CTT
△ C	12 DEC 2017: CTT
△ C1	28 DEC 2017: CTT
△ C2	02 JAN 2018: CTT
△ C3	18 JAN 2018: KJK

A5

ELEVATIONS