




1 LOWER LEVEL FLOOR PLAN
 1/8" = 1'-0"

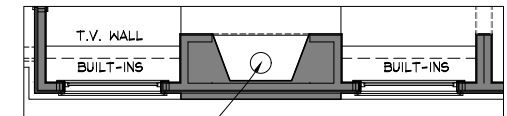


5 OPTIONAL BUILT-INS
 1/4" = 1'-0"

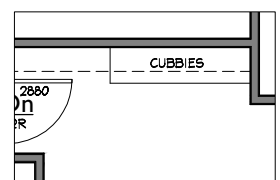

4 OPTIONAL CUBBIES
 1/8" = 1'-0"

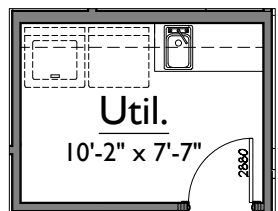

3 OPTIONAL UTILITY SINK
 1/8" = 1'-0"

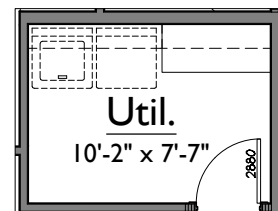

2 OPTIONAL UTILITY CABINETS
 1/8" = 1'-0"

AREAS		
BASEMENT	0	
FIRST FLOOR	2288	3648
SECOND FLOOR	1360	
TOTAL HEATED LIVING	3648	
UNFIN. BASEMENT	0	
UNFIN. FIRST FLOOR	0	3648
UNFIN. SECOND FLOOR	0	
TOTAL UNFIN. LIVING	0	
UNFIN. STORAGE	0	
GARAGE	670	
COVERED ENTRY	255	4760
COVERED PORCHES	187	
TOTAL OTHER	1112	
LAST CHECKED: 12.07.2017 DB		

ISSUE DATE:	
1	12 DEC 2017: DB
2	02 FEB 2018: DB

A1
 LOWER LEVEL FLOOR PLAN

S:\Projects\Westhaven\Sac - WH1800_camiWH46\FPD.dwg dustin.baker 02/02/18 - 9:48 A

NOTE: ROOMS ON THIS PLAN ARE ANNOTATED WITH SIZES FOR DEPICTIVE PURPOSES ONLY AND MAY VARY DUE TO A NUMBER OF CONDITIONS. ROOM SIZES ARE MEASURED TO FRAMING WHERE WALLS ARE PRESENT. WHERE NO WALLS ARE PRESENT BETWEEN SPACES, ROOMS AS SIZED MAY OVERLAP SLIGHTLY OR NOT TOUCH.


WESTHAVEN LOT 1800
 1919 CHAMPIONSHIP BLVD.
 CAMILLE PLAN

LAST CHECKED: 12.27.2017 DB


WH1800_camiWH46

	ISSUE DATE:
1	12 DEC 2017: DB
2	02 FEB 2018: DB

A2
 UPPER LEVEL FLOOR PLAN

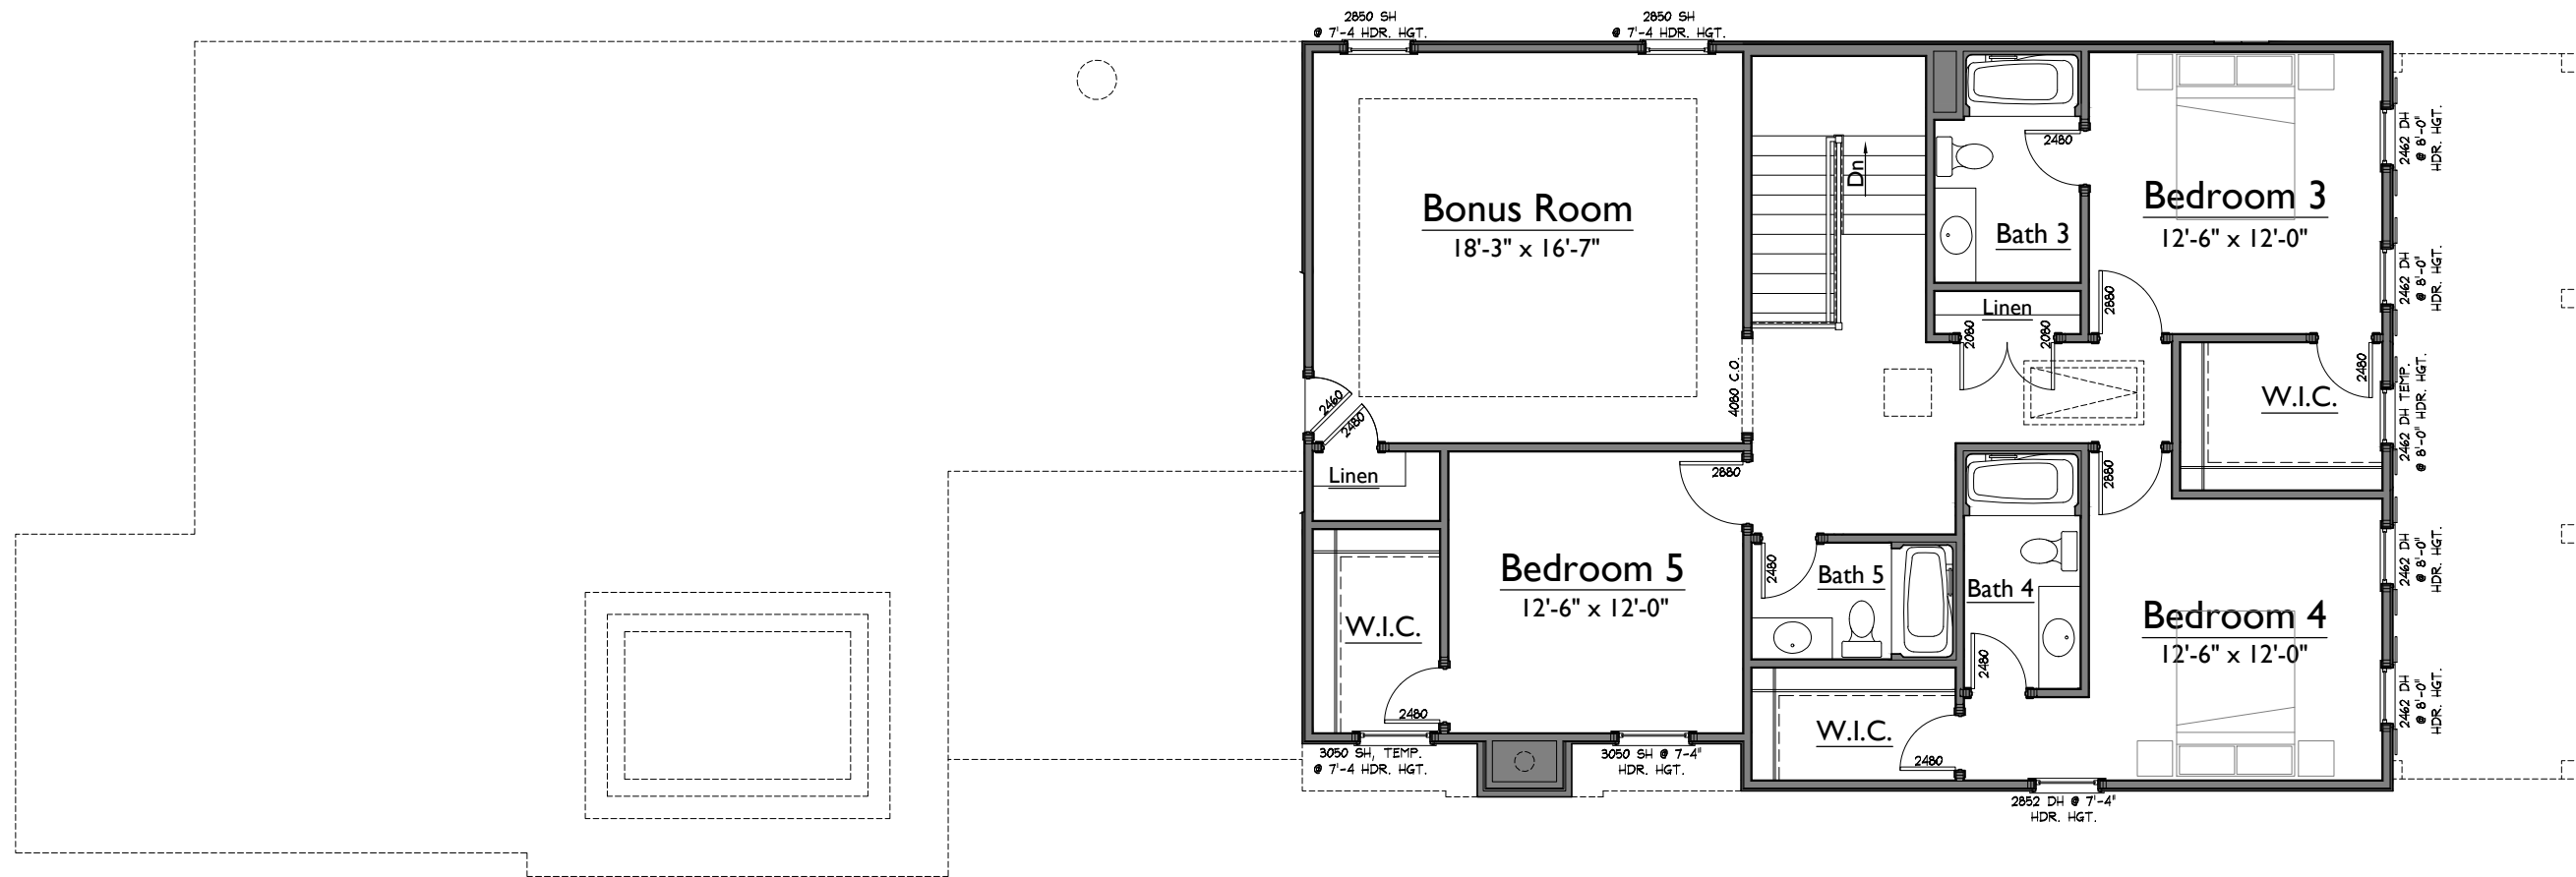

1 UPPER LEVEL FLOOR PLAN
 1/8" = 1'-0"

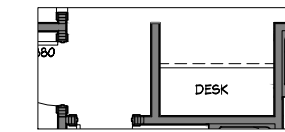

2 OPTIONAL DESK
 1/8" = 1'-0"

NOTE: ROOMS ON THIS PLAN ARE ANNOTATED WITH SIZES FOR DEPICTIVE PURPOSES ONLY AND MAY VARY DUE TO A NUMBER OF CONDITIONS. ROOM SIZES ARE MEASURED TO FRAMING WHERE WALLS ARE PRESENT. WHERE NO WALLS ARE PRESENT BETWEEN SPACES, ROOMS AS SIZED MAY OVERLAP SLIGHTLY OR NOT TOUCH.

S:\Projects\Westhaven\Sec 6\WH1800_camiWH46\FPC.dwg dustin.baker 02/02/18 - 9:48 A



2 RIGHT ELEVATION
1/4" = 1'-0"




1 FRONT ELEVATION
1/4" = 1'-0"

WESTHAVEN LOT 1800
1919 CHAMPIONSHIP BLVD.
CAMILLE PLAN
WH1800_cam|WH46
LAST CHECKED: 12.27.2017 DB

ISSUE DATE:	
1	12 DEC 2017: DB
2	02 FEB 2018: DB

A4
ELEVATIONS

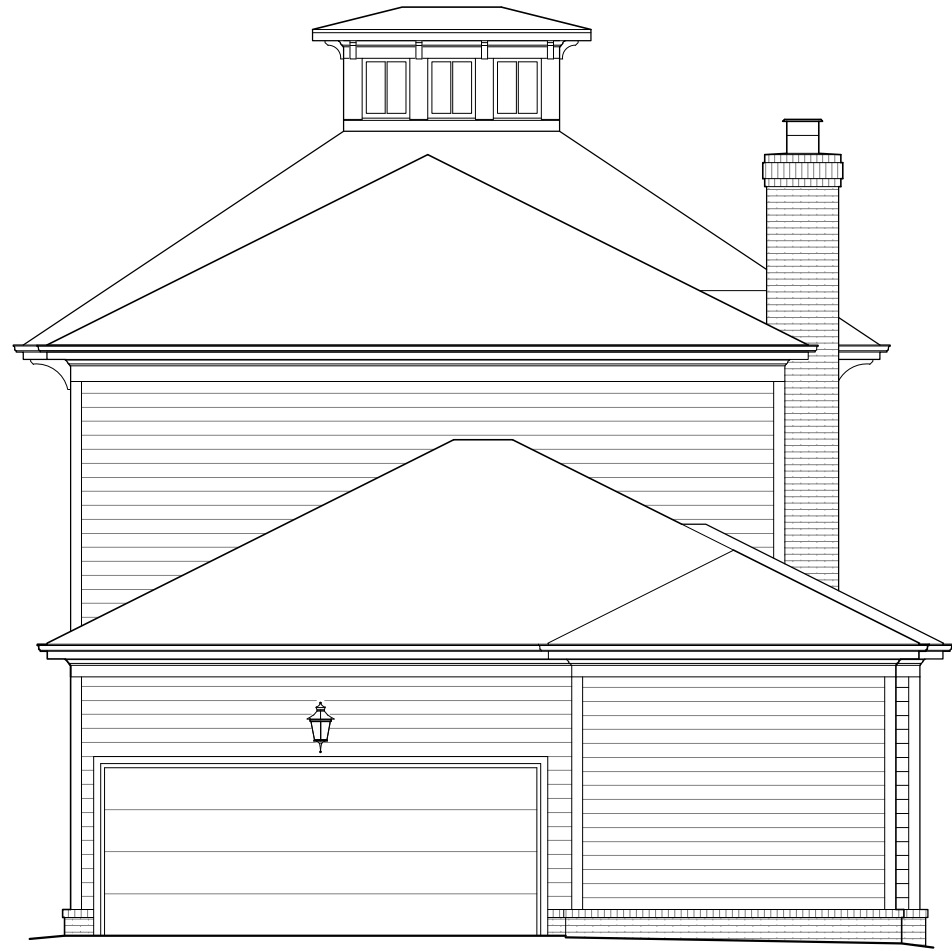

2 REAR ELEVATION
1/4" = 1'-0"



1 LEFT ELEVATION
1/4" = 1'-0"

WESTHAVEN LOT 1800
1919 CHAMPIONSHIP BLVD.
CAMILLE PLAN

LAST CHECKED: 12.27.2017 DB

WH1800_camiWH46

	ISSUE DATE:
1	12 DEC 2017: DB
2	02 FEB 2018: DB

A5
ELEVATIONS