




1 LOWER LEVEL FLOOR PLAN
 1/8" = 1'-0"

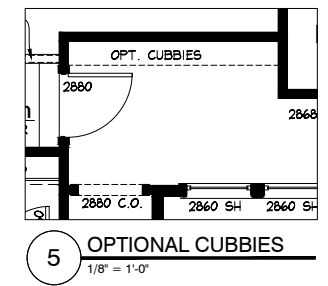


5 OPTIONAL CUBBIES
 1/8" = 1'-0"

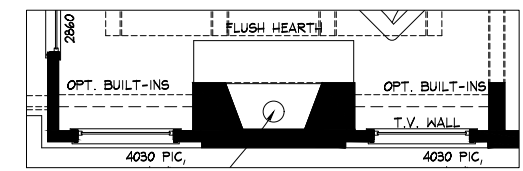

4 OPTIONAL GREAT ROOM BUILT-INS
 1/8" = 1'-0"

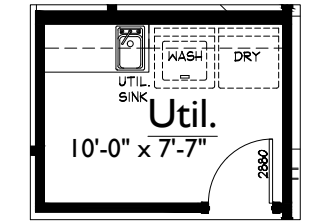

3 OPTIONAL UTILITY SINK
 1/8" = 1'-0"

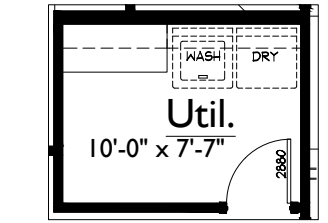


2 OPTIONAL UTILITY CABINETS
 1/8" = 1'-0"

AREAS			
HEATED LIVING	BASEMENT	0	3679
	FIRST FLOOR	2310	
	SECOND FLOOR	1369	
TOTAL HEATED LIVING		3679	
UNFIN. LIVING	UNFIN. BASEMENT	0	3679
	UNFIN. FIRST FLOOR	0	
	UNFIN. SECOND FLOOR	0	
TOTAL UNFIN. LIVING		0	
MECH./STOR/OTHER	UNFIN. STORAGE	0	5116
	GARAGE	671	
	COVERED ENTRY	290	
	COVERED PORCHES	476	
	TOTAL OTHER	1437	
LAST CHECKED: 01.30.2018 RMF			



ISSUE DATE:	30 JAN 2018:RMF
15 FEB 2018:RMF	

A1
 LOWER LEVEL FLOOR PLAN

NOTE: ROOMS ON THIS PLAN ARE ANNOTATED WITH SIZES FOR DEPICTIVE PURPOSES ONLY AND MAY VARY DUE TO A NUMBER OF CONDITIONS. ROOM SIZES ARE MEASURED TO FRAMING WHERE WALLS ARE PRESENT. WHERE NO WALLS ARE PRESENT BETWEEN SPACES, ROOMS AS SIZED MAY OVERLAP SLIGHTLY OR NOT TOUCH.

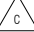ISSUE DATE:	30 JAN 2018:RMF
 15 FEB 2018:RMF	

A2
 UPPER LEVEL FLOOR PLAN

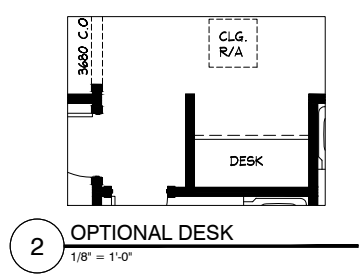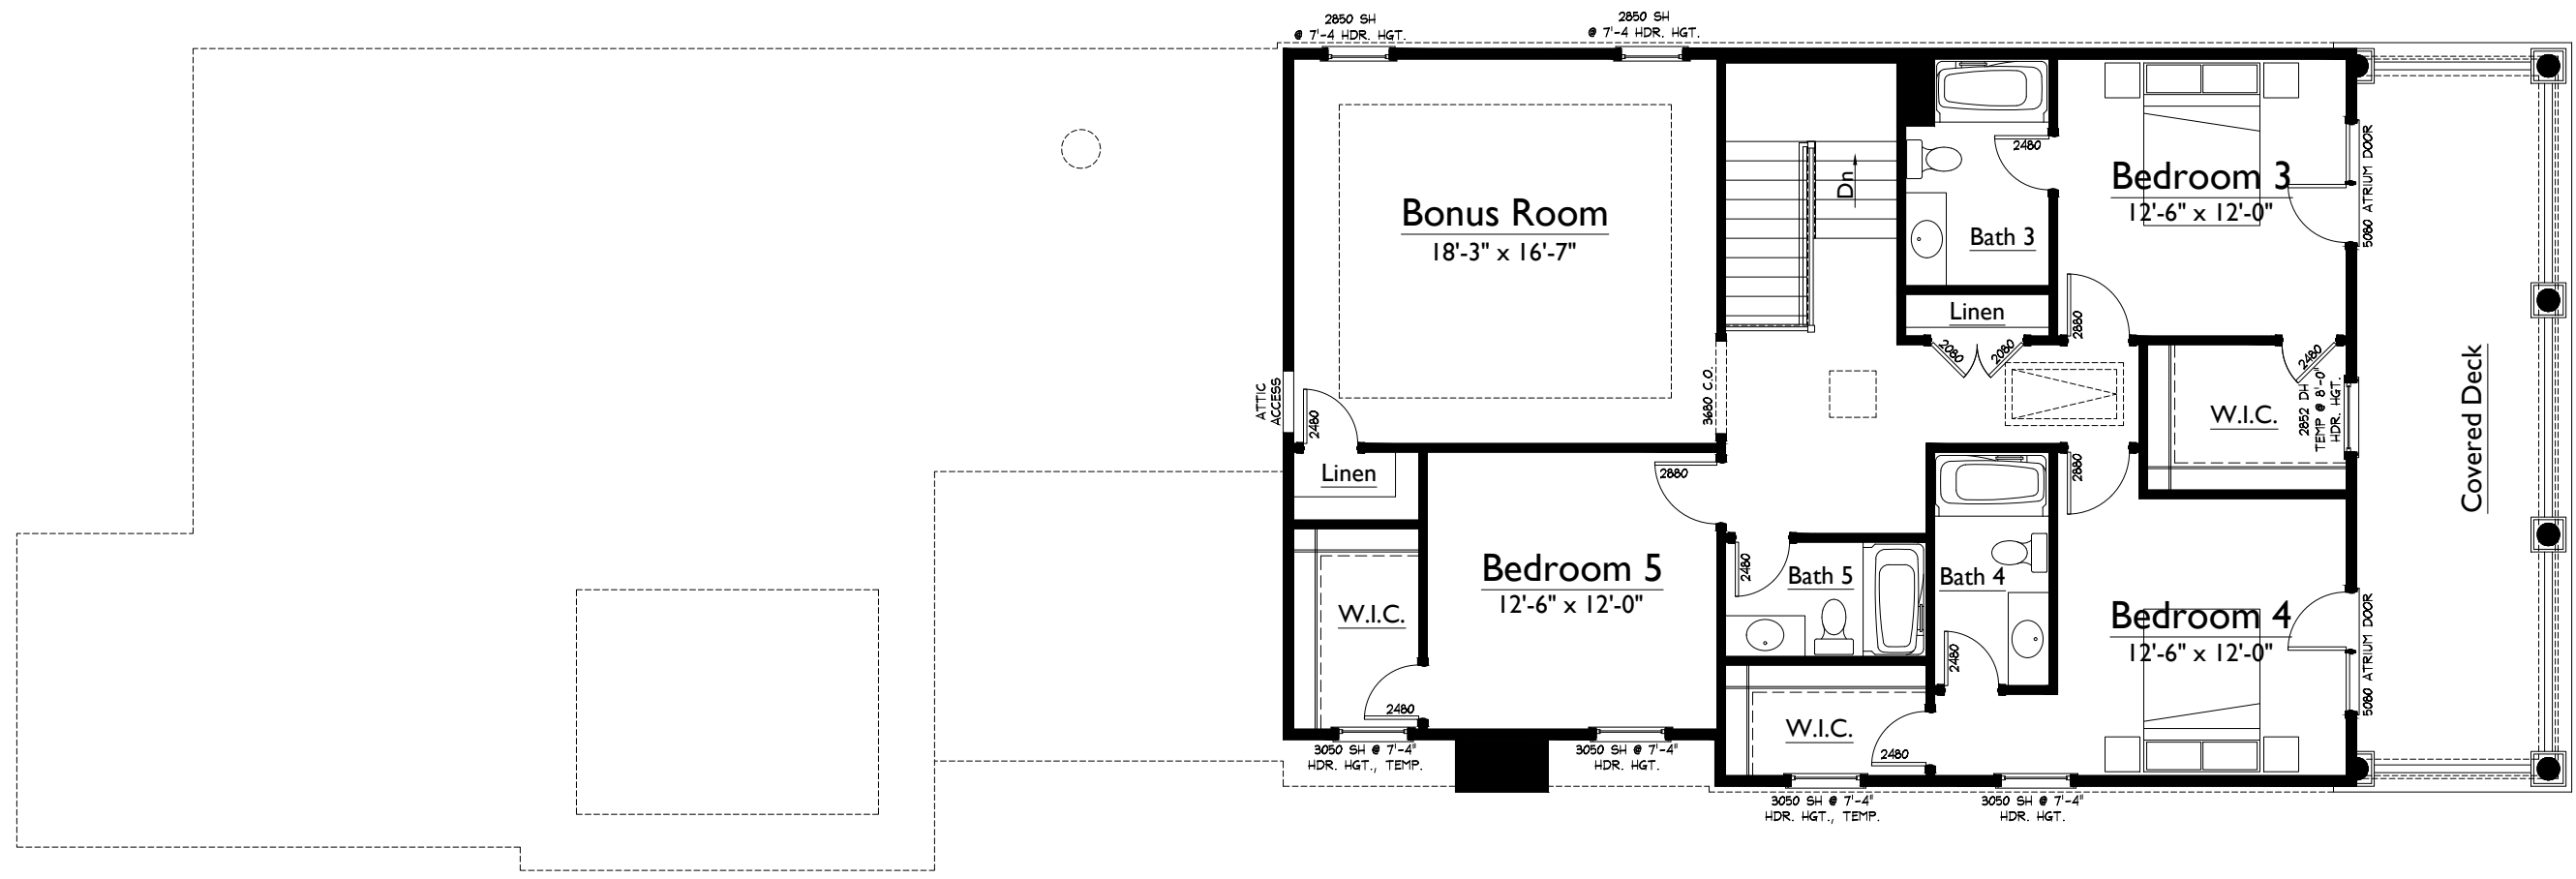

1 UPPER LEVEL FLOOR PLAN
 1/8" = 1'-0"

2 OPTIONAL DESK
 1/8" = 1'-0"

NOTE: ROOMS ON THIS PLAN ARE ANNOTATED WITH SIZES FOR DEPICTIVE PURPOSES ONLY AND MAY VARY DUE TO A NUMBER OF CONDITIONS. ROOM SIZES ARE MEASURED TO FRAMING WHERE WALLS ARE PRESENT. WHERE NO WALLS ARE PRESENT BETWEEN SPACES, ROOMS AS SIZED MAY OVERLAP SLIGHTLY OR NOT TOUCH.

S:\Projects\Westhaven\Sec 46\WH1869\FR2.dwg ryan.kitt 02/16/18 - 8:05 A



2 RIGHT ELEVATION
1/8" = 1'-0"



1 FRONT ELEVATION
1/8" = 1'-0"


WESTHAVEN LOT 1869
628 JASPER AVENUE
CAMILLE 46'

LAST CHECKED: 02.15.2018 RMF

wh1869

	ISSUE DATE:
	30 JAN 2018:RMF
c	15 FEB 2018:RMF

A4
ELEVATIONS

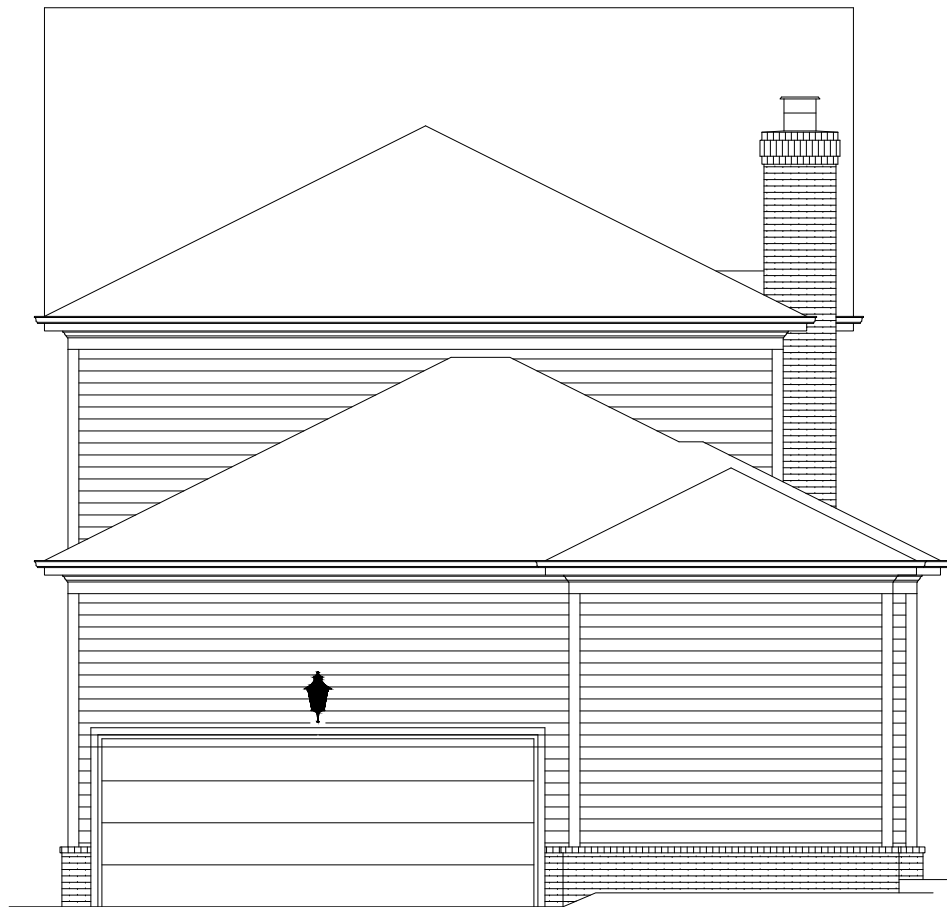

2 REAR ELEVATION
1/8" = 1'-0"




1 LEFT ELEVATION
1/8" = 1'-0"

WESTHAVEN LOT 1869
628 JASPER AVENUE
CAMILLE 46'

LAST CHECKED: 02.15.2018 RMF

wh1869

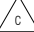ISSUE DATE:	30 JAN 2018:RMF
 15 FEB 2018:RMF	

A5
ELEVATIONS