


1 LOWER LEVEL FLOOR PLAN  
1/8" = 1'-0"

AREAS			
HEATED LIVING	BASEMENT	0	5424
	FIRST FLOOR	3091	
	SECOND FLOOR	2333	
TOTAL HEATED LIVING		5424	
UNFIN. LIVING	UNFIN. BASEMENT	0	5424
	UNFIN. FIRST FLOOR	0	
	UNFIN. SECOND FLOOR	0	
TOTAL UNFIN. LIVING		0	
MECH./STOR/OTHER	UNFIN. STORAGE	192	6827
	GARAGE	736	
	COVERED ENTRY	87	
	COVERED PORCHES	388	
TOTAL OTHER		1403	
B			LAST CHECKED: 12.11.2017

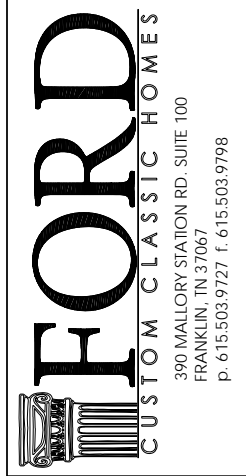


WITHERSPOON LOT 142  
1414 NEWHAVEN DRIVE  
'GABRIELLA'  
WI142  
LAST CHECKED: 12.11.2017 KJK

ISSUE DATE:	
P	11 DEC 2017: KJK
C	15 JAN 2018: KJK
1	26 JAN 2018: KJK
2	16 FEB 2018: KJK

A1  
LOWER LEVEL FLOOR PLAN

S:\Projects\Witherspoon\Phase 1 and 2\WI142\FPD.dwg kdf@kng 02/16/18 - 4:52 P  
NOTE: ROOMS ON THIS PLAN ARE ANNOTATED WITH SIZES FOR DEPICTIVE PURPOSES ONLY AND MAY VARY DUE TO A NUMBER OF CONDITIONS. ROOM SIZES ARE MEASURED TO FRAMING WHERE WALLS ARE PRESENT. WHERE NO WALLS ARE PRESENT BETWEEN SPACES, ROOMS AS SIZED MAY OVERLAP SLIGHTLY OR NOT TOUCH.

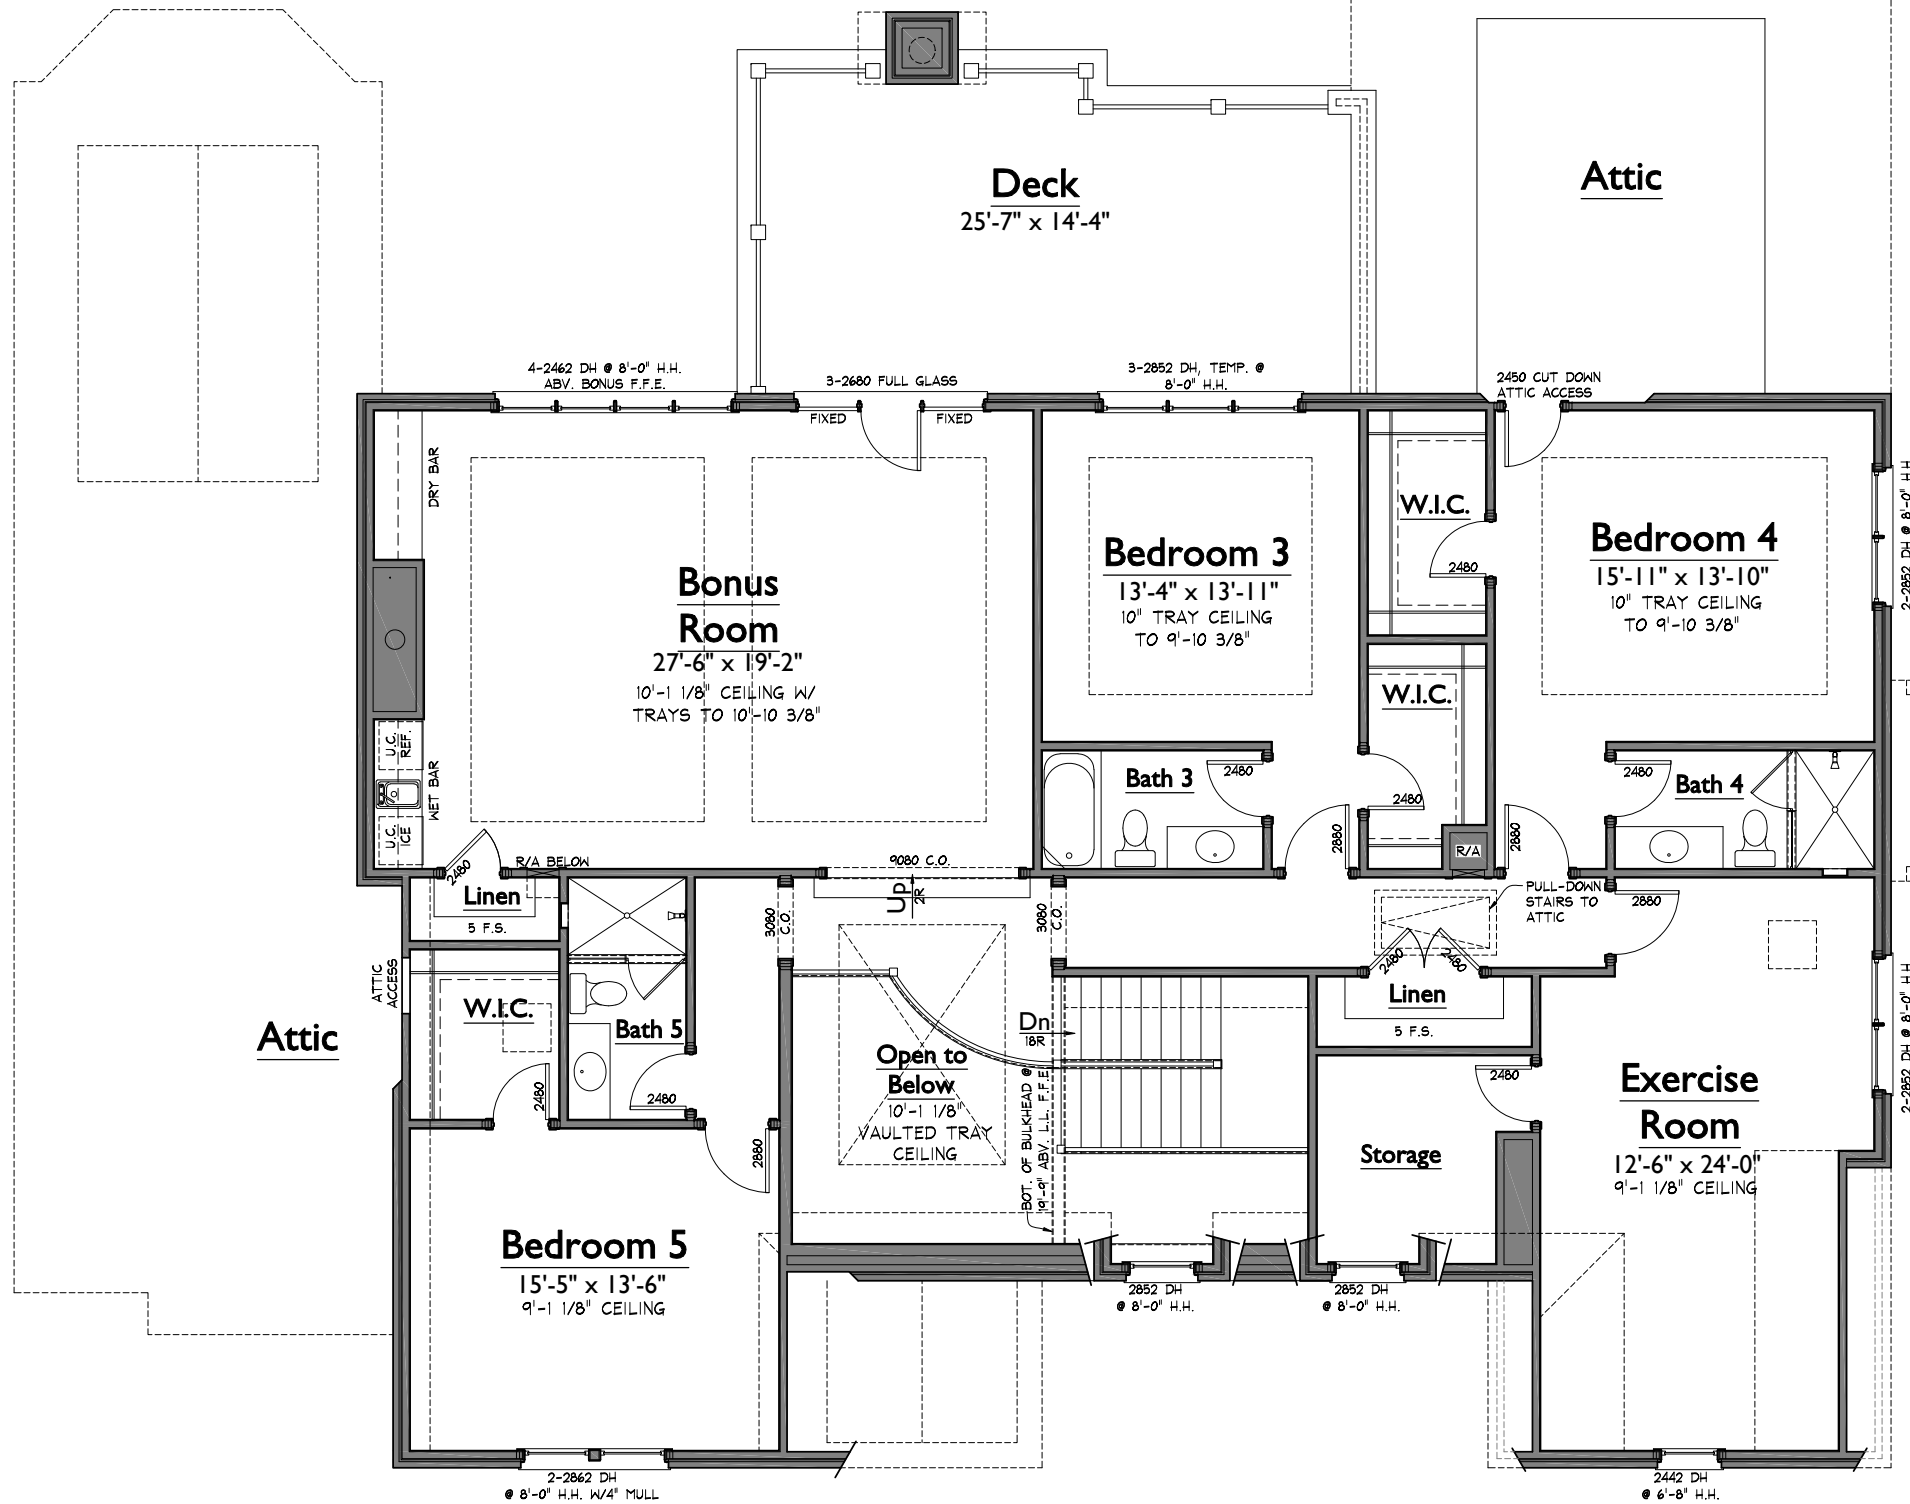

1 UPPER LEVEL FLOOR PLAN  
1/8" = 1'-0"

S:\Projects\Witherspoon\Phase 1 and 2\WI142\FR02.dwg kdfkling 02/16/18 - 4:52 P

NOTE: ROOMS ON THIS PLAN ARE ANNOTATED WITH SIZES FOR DEPICTIVE PURPOSES ONLY AND MAY VARY DUE TO A NUMBER OF CONDITIONS. ROOM SIZES ARE MEASURED TO FRAMING WHERE WALLS ARE PRESENT. WHERE NO WALLS ARE PRESENT BETWEEN SPACES, ROOMS AS SIZED MAY OVERLAP SLIGHTLY OR NOT TOUCH.

ISSUE DATE:	21 NOV 2017: KJK
	11 DEC 2017: KJK
	15 JAN 2018: KJK
	26 JAN 2018: KJK
	16 FEB 2018: KJK

**A2**  
UPPER LEVEL FLOOR PLAN



1 FRONT ELEVATION  
1/8" = 1'-0"

WITHERSPOON LOT 142  
1414 NEWHAVEN DRIVE  
'GABRIELLA'

LAST CHECKED: 02.16.2018 KJK

W1142

	ISSUE DATE:
	21 NOV 2017: KJK
P	11 DEC 2017: KJK
C	15 JAN 2018: KJK
1	26 JAN 2018: KJK
2	16 FEB 2018: KJK

**A4**  
ELEVATIONS



2 RIGHT ELEVATION  
1/8" = 1'-0"

WITHERSPOON LOT 142  
1414 NEWHAVEN DRIVE  
'GABRIELLA'


LAST CHECKED: 02.16.2018 KJK

WI142

ISSUE DATE:	
	21 NOV 2017: KJK
P	11 DEC 2017: KJK
C	15 JAN 2018: KJK
1	26 JAN 2018: KJK
2	16 FEB 2018: KJK

# A4.1

ELEVATIONS

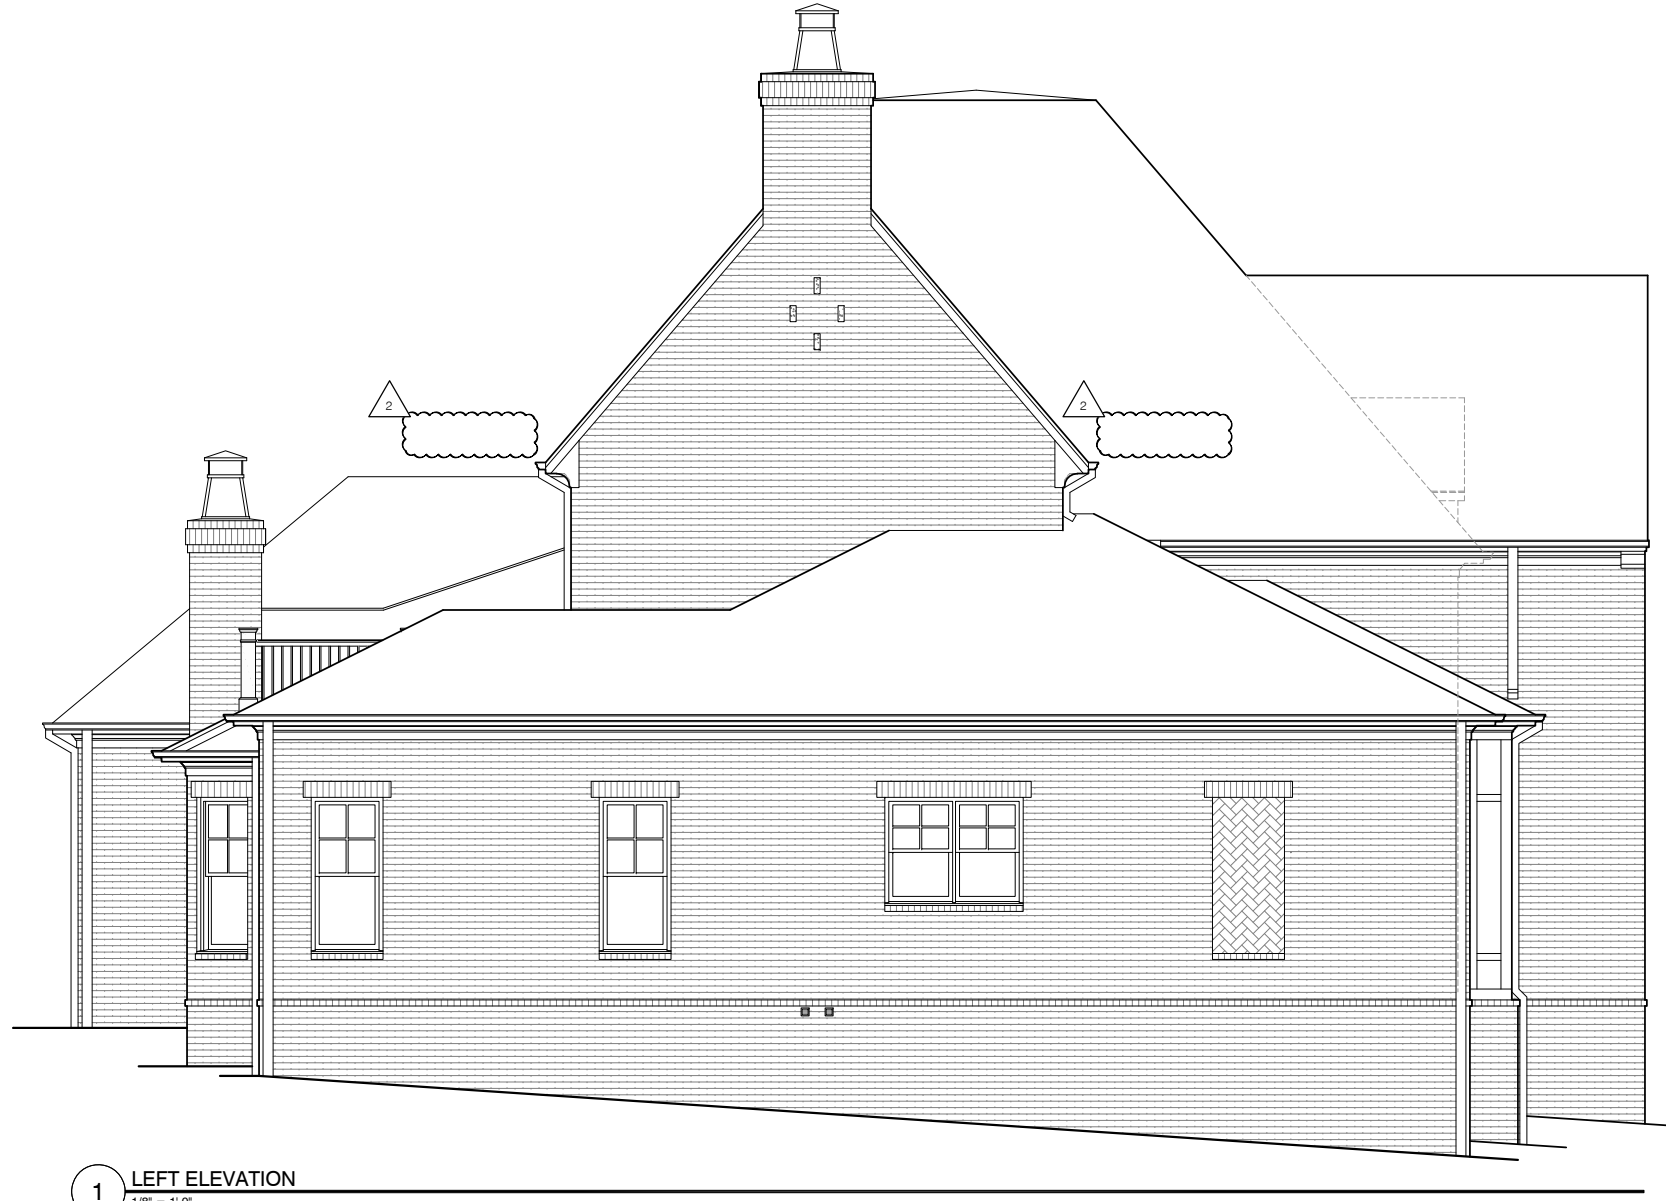

**1** LEFT ELEVATION  
1/8" = 1'-0"

**WITHERSPOON LOT 142**  
1414 NEWHAVEN DRIVE  
'GABRIELLA'  
WI142  
LAST CHECKED: 02.16.2018 KJK

	ISSUE DATE:
	<b>21 NOV 2017: KJK</b>
	<b>11 DEC 2017: KJK</b>
	<b>15 JAN 2018: KJK</b>
	<b>26 JAN 2018: KJK</b>
	<b>16 FEB 2018: KJK</b>

**A5**  
ELEVATIONS



**2** REAR ELEVATION  
1/8" = 1'-0"

**WITHERSPOON LOT 142**  
1414 NEWHAVEN DRIVE  
'GABRIELLA'

LAST CHECKED: 02.16.2018 KJK

WI142

	ISSUE DATE:
	<b>21 NOV 2017: KJK</b>
	<b>11 DEC 2017: KJK</b>
	<b>15 JAN 2018: KJK</b>
	<b>26 JAN 2018: KJK</b>
	<b>16 FEB 2018: KJK</b>

**A5.1**  
ELEVATIONS