


**WESTHAVEN LOT 1872**  
 646 JASPER AVENUE  
 ANNABELLE 46  
 WH1872\_annaWH46  
 LAST CHECKED: 03.27.2018 ACPG

**1 LOWER LEVEL FLOOR PLAN**  
 1/8" = 1'-0"


AREAS			
HEATED LIVING	BASEMENT	0	3801
	FIRST FLOOR	1949	
	SECOND FLOOR	1852	
	TOTAL HEATED LIVING	3801	
UNFIN. LIVING	UNFIN. BASEMENT	0	3801
	UNFIN. FIRST FLOOR	0	
	UNFIN. SECOND FLOOR	0	
	TOTAL UNFIN. LIVING	0	
MECH./STORAGE	UNFIN. STORAGE	0	5051
	GARAGE	658	
	COVERED ENTRY	343	
	COVERED PORCHES	249	
	TOTAL OTHER	1250	
B LAST CHECKED: 03.13.2018 ACPG			

ISSUE DATE:	<b>27 FEB 2018:</b> AC
	<b>13 MAR 2018:</b> AC
	<b>27 MAR 2018:</b> AC
	<b>03 APR 2018:</b> AC
	<b>18 APR 2018:</b> AC
	<b>18 MAY 2018:</b> AC


**A1**  
 LOWER LEVEL FLOOR PLAN

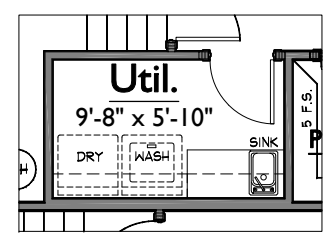

**4 OPTIONAL UTILITY SINK**  
 1/8" = 1'-0"

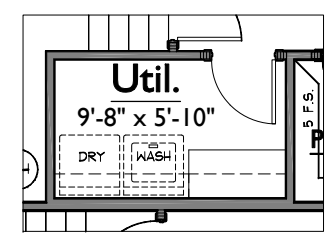

**3 OPTIONAL UTILITY CABINETS**  
 1/8" = 1'-0"

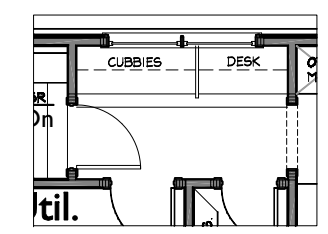

**2 OPTIONAL CUBBIES/DESK**  
 1/8" = 1'-0"


NOTE: ROOMS ON THIS PLAN ARE ANNOTATED WITH SIZES FOR DEPICTIVE PURPOSES ONLY AND MAY VARY DUE TO A NUMBER OF CONDITIONS. ROOM SIZES ARE MEASURED TO FRAMING WHERE WALLS ARE PRESENT. WHERE NO WALLS ARE PRESENT BETWEEN SPACES, ROOMS AS SIZED MAY OVERLAP SLIGHTLY OR NOT TOUCH.

S:\Projects\Westhaven\Se.48\WH1872\_annaWH46\FP01.dwg, katie.king 06/05/18 - 10:55 A

**WESTHAVEN LOT 1872**  
 646 JASPER AVENUE  
 ANNABELLE 46  
 WH1872\_annaWH46  
 LAST CHECKED: 04.18.2018 ACPG

ISSUE DATE:
<b>27 FEB 2018:</b> AC
<b>13 MAR 2018:</b> AC
<b>27 MAR 2018:</b> AC
<b>03 APR 2018:</b> AC
<b>18 APR 2018:</b> AC
<b>18 MAY 2018:</b> AC

**A2**  
 UPPER LEVEL FLOOR PLAN

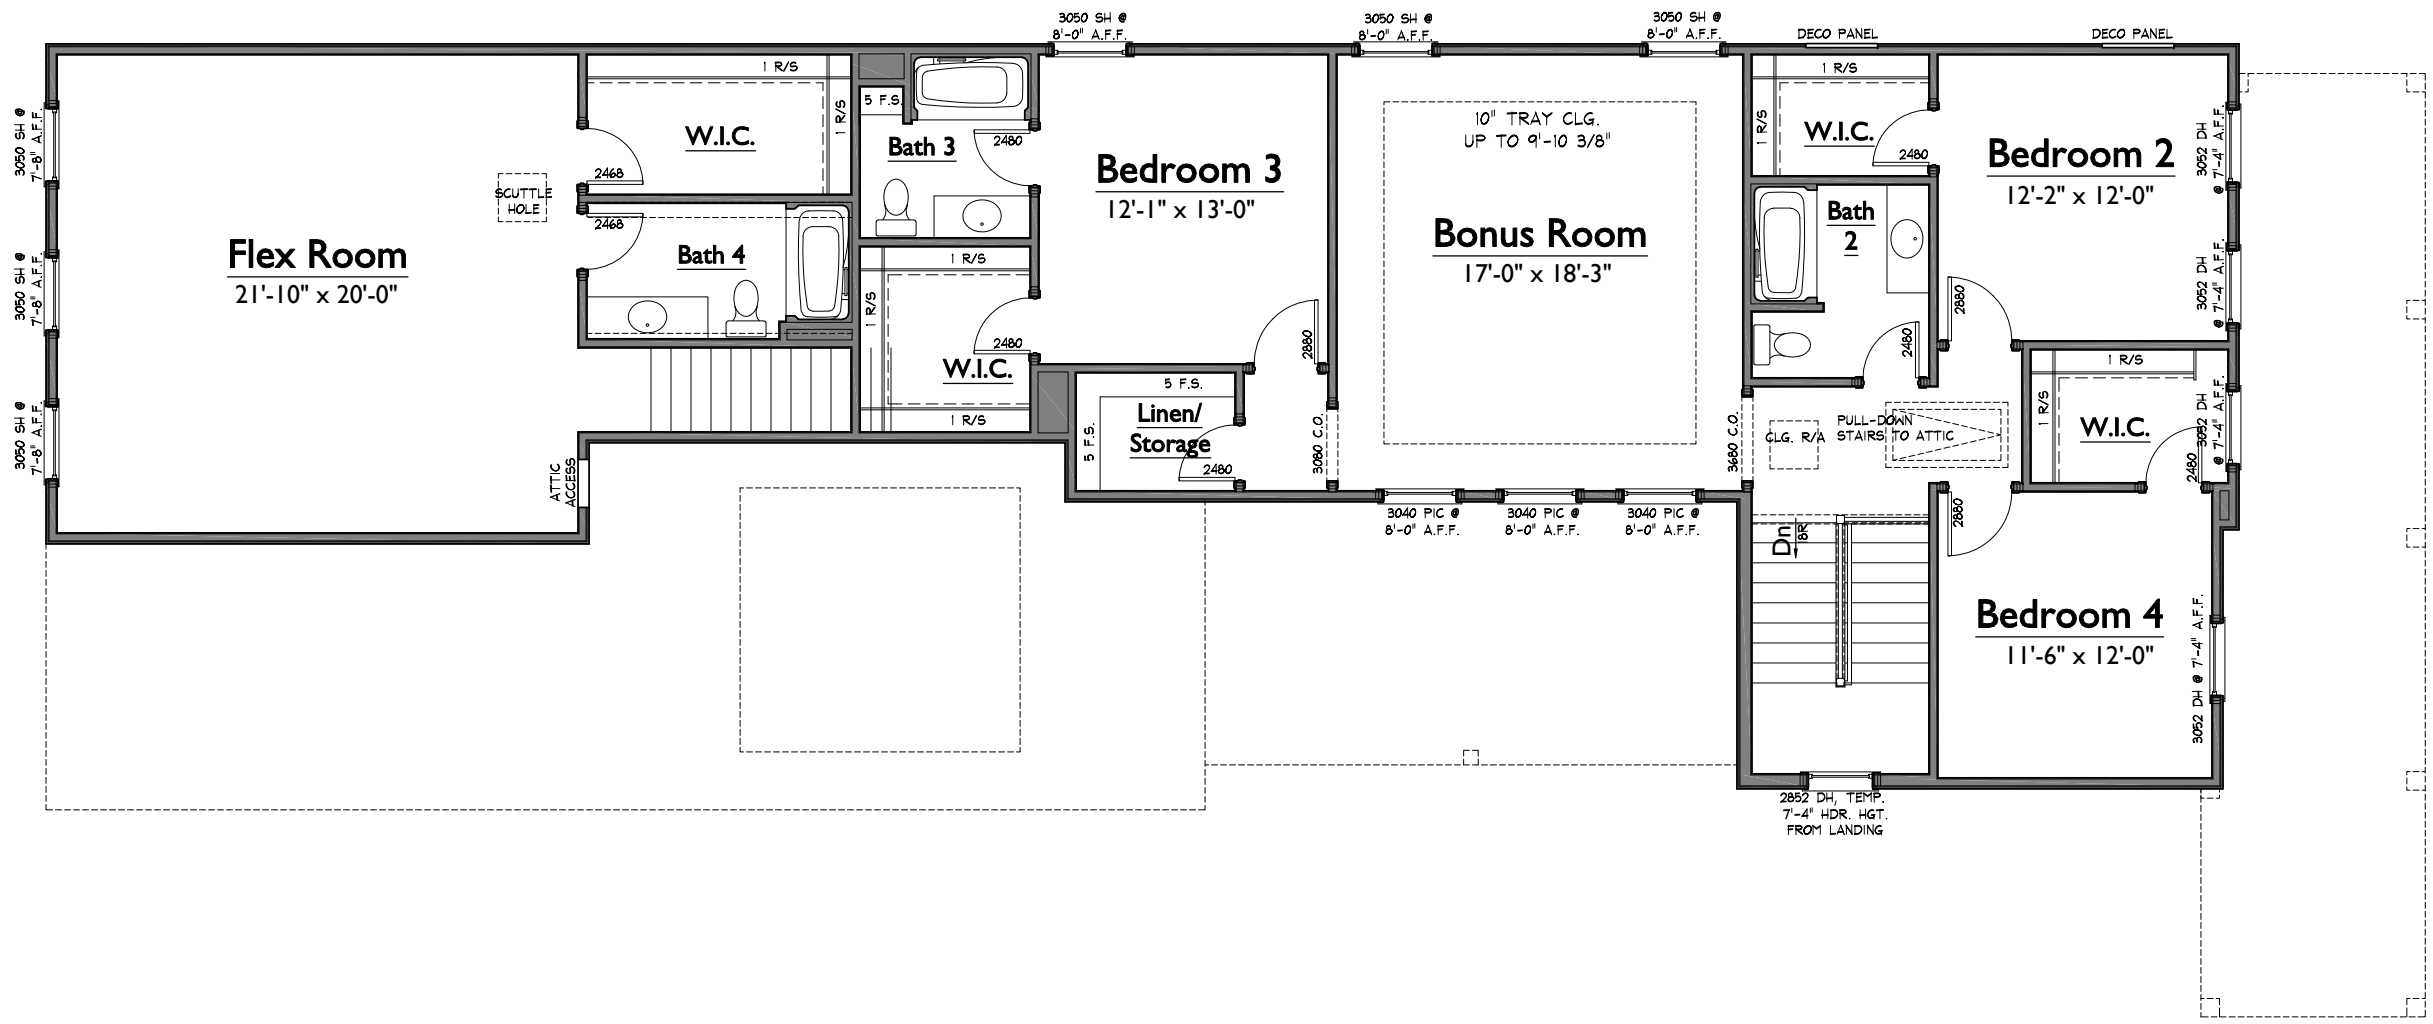

**1** UPPER LEVEL FLOOR PLAN  
 1/8" = 1'-0"

NOTE: ROOMS ON THIS PLAN ARE ANNOTATED WITH SIZES FOR DEPICTIVE PURPOSES ONLY AND MAY VARY DUE TO A NUMBER OF CONDITIONS. ROOM SIZES ARE MEASURED TO FRAMING WHERE WALLS ARE PRESENT. WHERE NO WALLS ARE PRESENT BETWEEN SPACES, ROOMS AS SIZED MAY OVERLAP SLIGHTLY OR NOT TOUCH.

S:\Projects\Westhaven\Se 48\WH1872\_annaWH46\FR02.dwg, katie.king 06/05/18 - 10:55 A





2 RIGHT ELEVATION  
1/8" = 1'-0"




WH1872 annaWH46\_AC09-sn  
1 FRONT ELEVATION  
1/8" = 1'-0"

WESTHAVEN LOT 1872  
646 JASPER AVENUE  
ANNABELLE 46  
WH1872\_annaWH46

LAST CHECKED: 04.18.2018 ACPG

ISSUE DATE:
27 FEB 2018: AC
13 MAR 2018: AC
27 MAR 2018: AC
 03 APR 2018: AC
 18 APR 2018: AC
18 MAY 2018: AC

**A4**  
ELEVATIONS

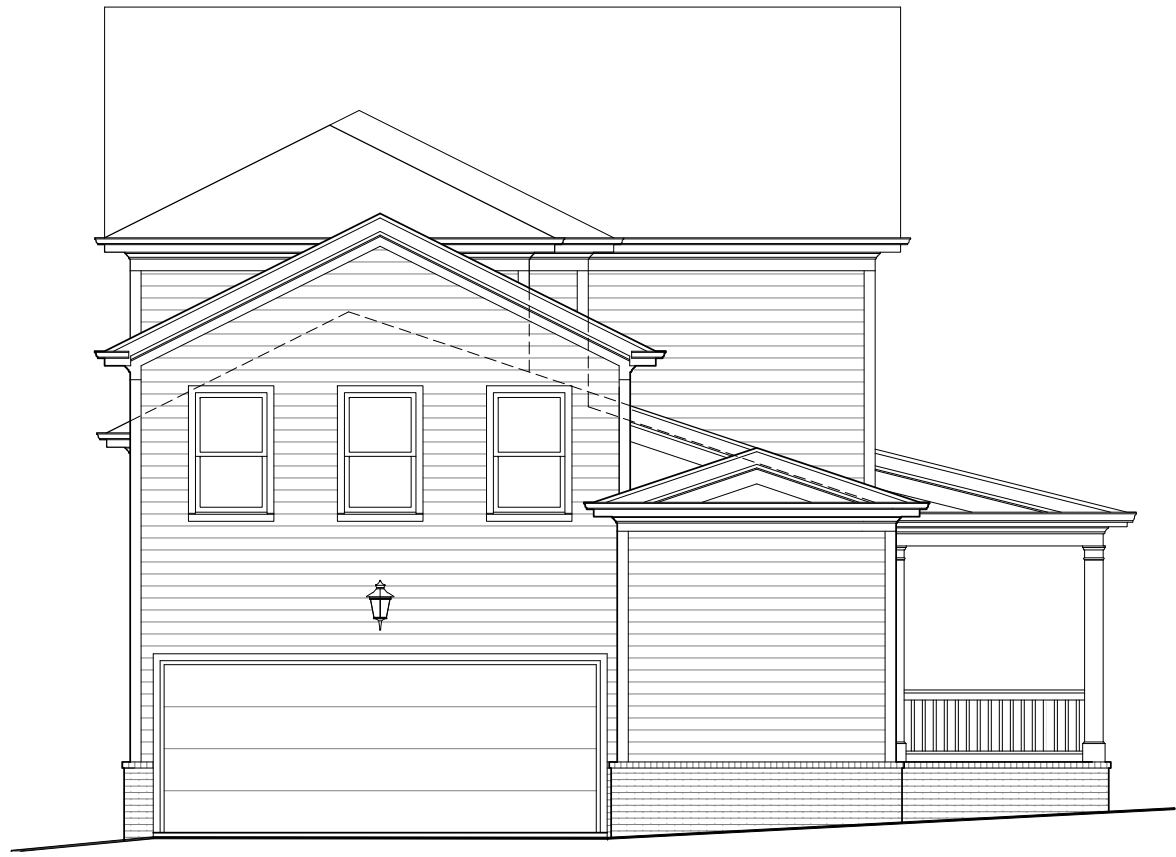

2 REAR ELEVATION  
1/8" = 1'-0"



1 LEFT ELEVATION  
1/8" = 1'-0"

WESTHAVEN LOT 1872  
646 JASPER AVENUE  
ANNABELLE 46  
WH1872\_annaWH46  
LAST CHECKED: 04.18.2018 ACPG

ISSUE DATE:	
27 FEB 2018:	AC
13 MAR 2018:	AC
27 MAR 2018:	AC
03 APR 2018:	AC
18 APR 2018:	AC
18 MAY 2018:	AC

**A5**  
ELEVATIONS