

1 LOWER LEVEL FLOOR PLAN
1/8" = 1'-0"

AREAS		
BASEMENT	0	
FIRST FLOOR	2893	
SECOND FLOOR	2328	5950
EXP. ROOM @ GARAGE	729	
TOTAL HEATED LIVING	5950	
UNFIN. BASEMENT	0	
UNFIN. FIRST FLOOR	0	5950
UNFIN. SECOND FLOOR	0	
TOTAL UNFIN. LIVING	0	
UNFIN. STORAGE	0	
GARAGE	795	7316
COVERED ENTRY	191	
COVERED PORCHES	380	
TOTAL OTHER	1366	
B	LAST CHECKED: 07.10.2018	

RICHLAND HALL - LOT 007
RH007

FIRST FLOOR PLAN


LAST CHECKED:
10.01.2018
KJK

S:\Projects\Richland Hall (Welch)\RH007\X-FP01.dwg Katie.King 10/01/18 - 5:06 P

FORD
CUSTOM CLASSIC HOMES

390 MALLORY STATION RD. SUITE 100
FRANKLIN, TN 37067
p. 615.503.9727 f. 615.503.9798

NOTE: ROOMS ON THIS PLAN ARE ANNOTATED WITH SIZES FOR DEPICTIVE PURPOSES ONLY AND MAY VARY DUE TO A NUMBER OF CONDITIONS. ROOM SIZES ARE MEASURED TO FRAMING WHERE WALLS ARE PRESENT. WHERE NO WALLS ARE PRESENT BETWEEN SPACES, ROOMS AS SIZED MAY OVERLAP SLIGHTLY OR NOT TOUCH.

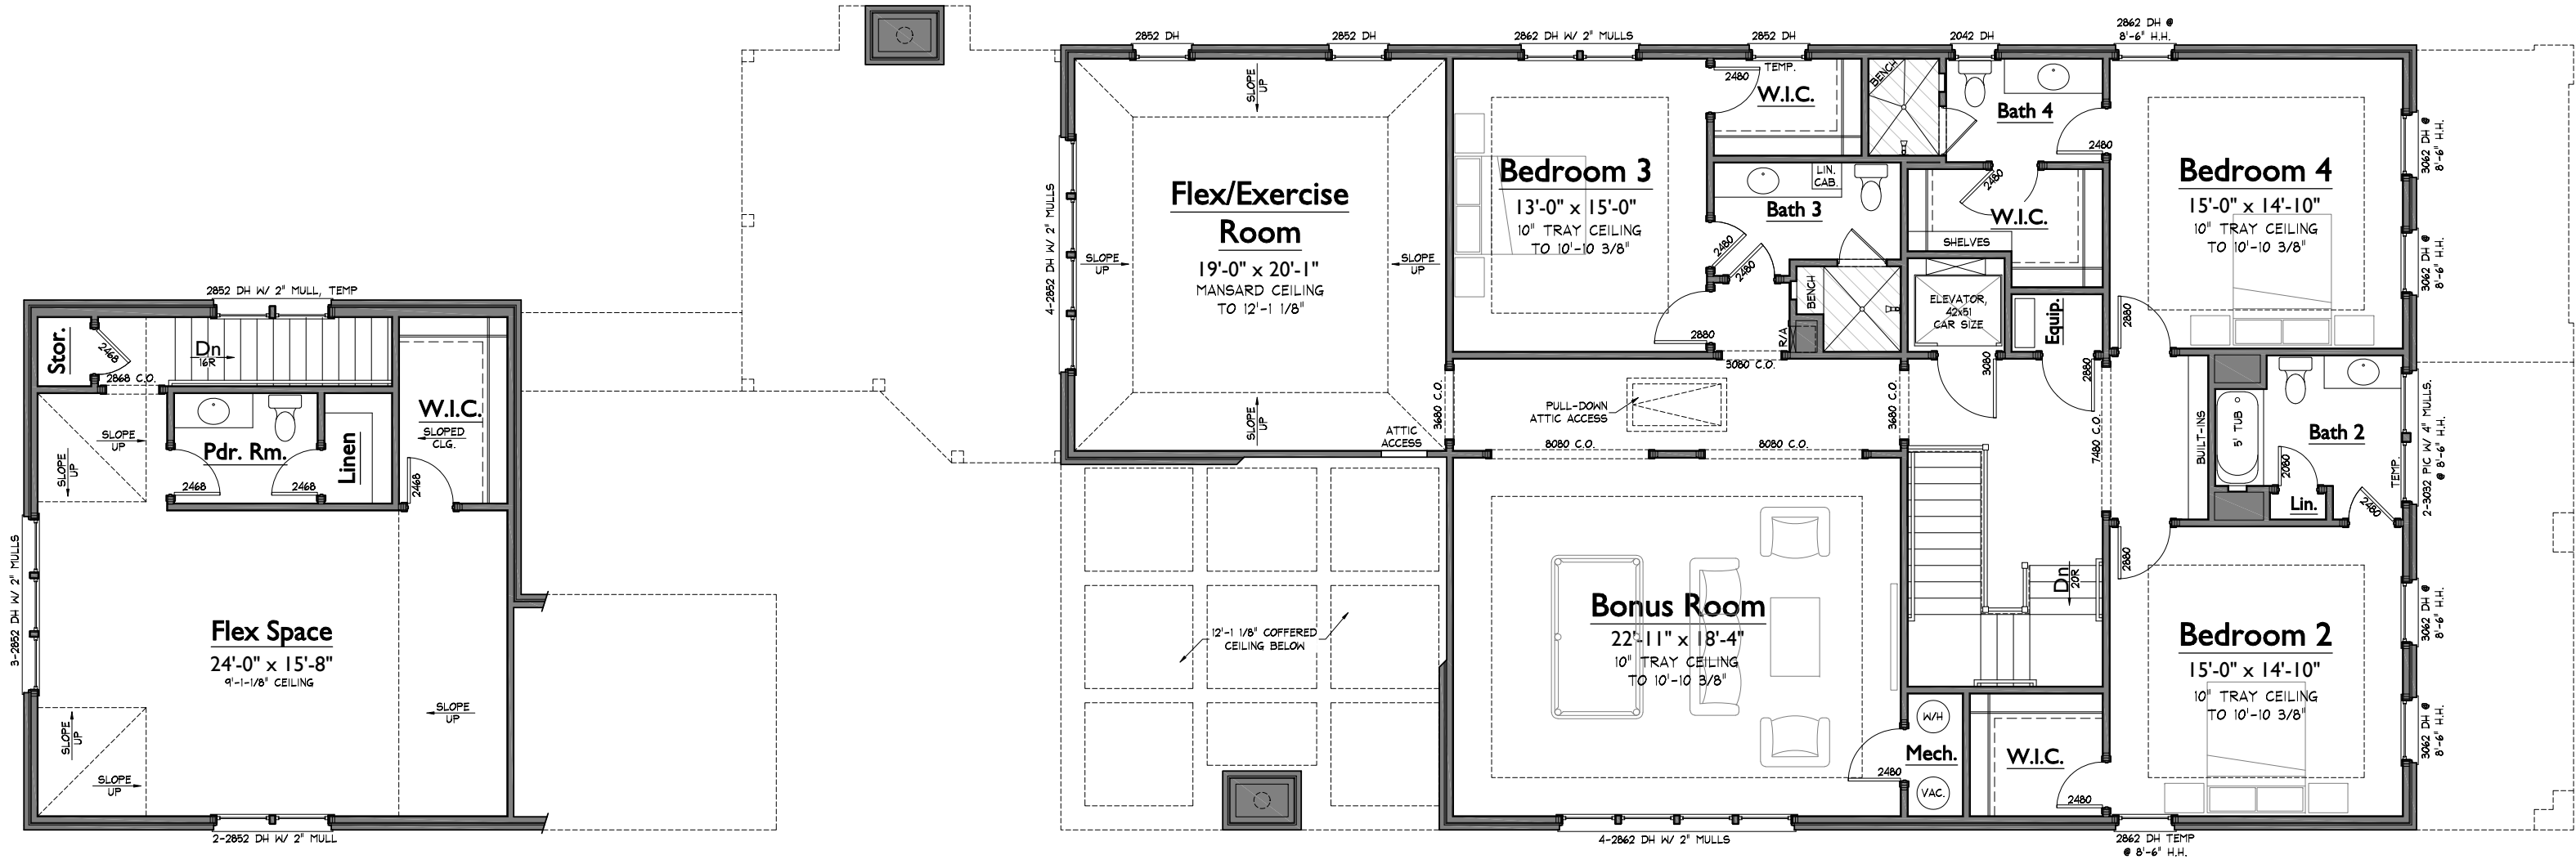

1 SECOND FLOOR PLAN
1/8" = 1'-0"

NOTE: ROOMS ON THIS PLAN ARE ANNOTATED WITH SIZES FOR DEPICTIVE PURPOSES ONLY AND MAY VARY DUE TO A NUMBER OF CONDITIONS. ROOM SIZES ARE MEASURED TO FRAMING WHERE WALLS ARE PRESENT. WHERE NO WALLS ARE PRESENT BETWEEN SPACES, ROOMS AS SIZED MAY OVERLAP SLIGHTLY OR NOT TOUCH.

RICHLAND HALL - LOT 007
RH007



390 MALLORY STATION RD. SUITE 100
FRANKLIN, TN 37067
p. 615.503.9727 f. 615.503.9798




2 RIGHT ELEVATION
1/4" = 1'-0"



1 FRONT ELEVATION
1/4" = 1'-0"

<p>RICHLAND HALL - LOT 007</p> <p>RH007</p>	
<p>ELEVATIONS</p> <p><small>S:\Projects\Richland Hall (Welch)\RH007\X-EL00.dwg Katie King 10/01/18 - 5:07 P</small></p>	<p>LAST CHECKED: 10.01.2018 KJK</p>

 <p>FORD CLASSIC HOMES</p> <p><small>390 MALLORY STATION RD. SUITE 100 FRANKLIN, TN 37067 p. 615.503.9727 f. 615.503.9798</small></p>

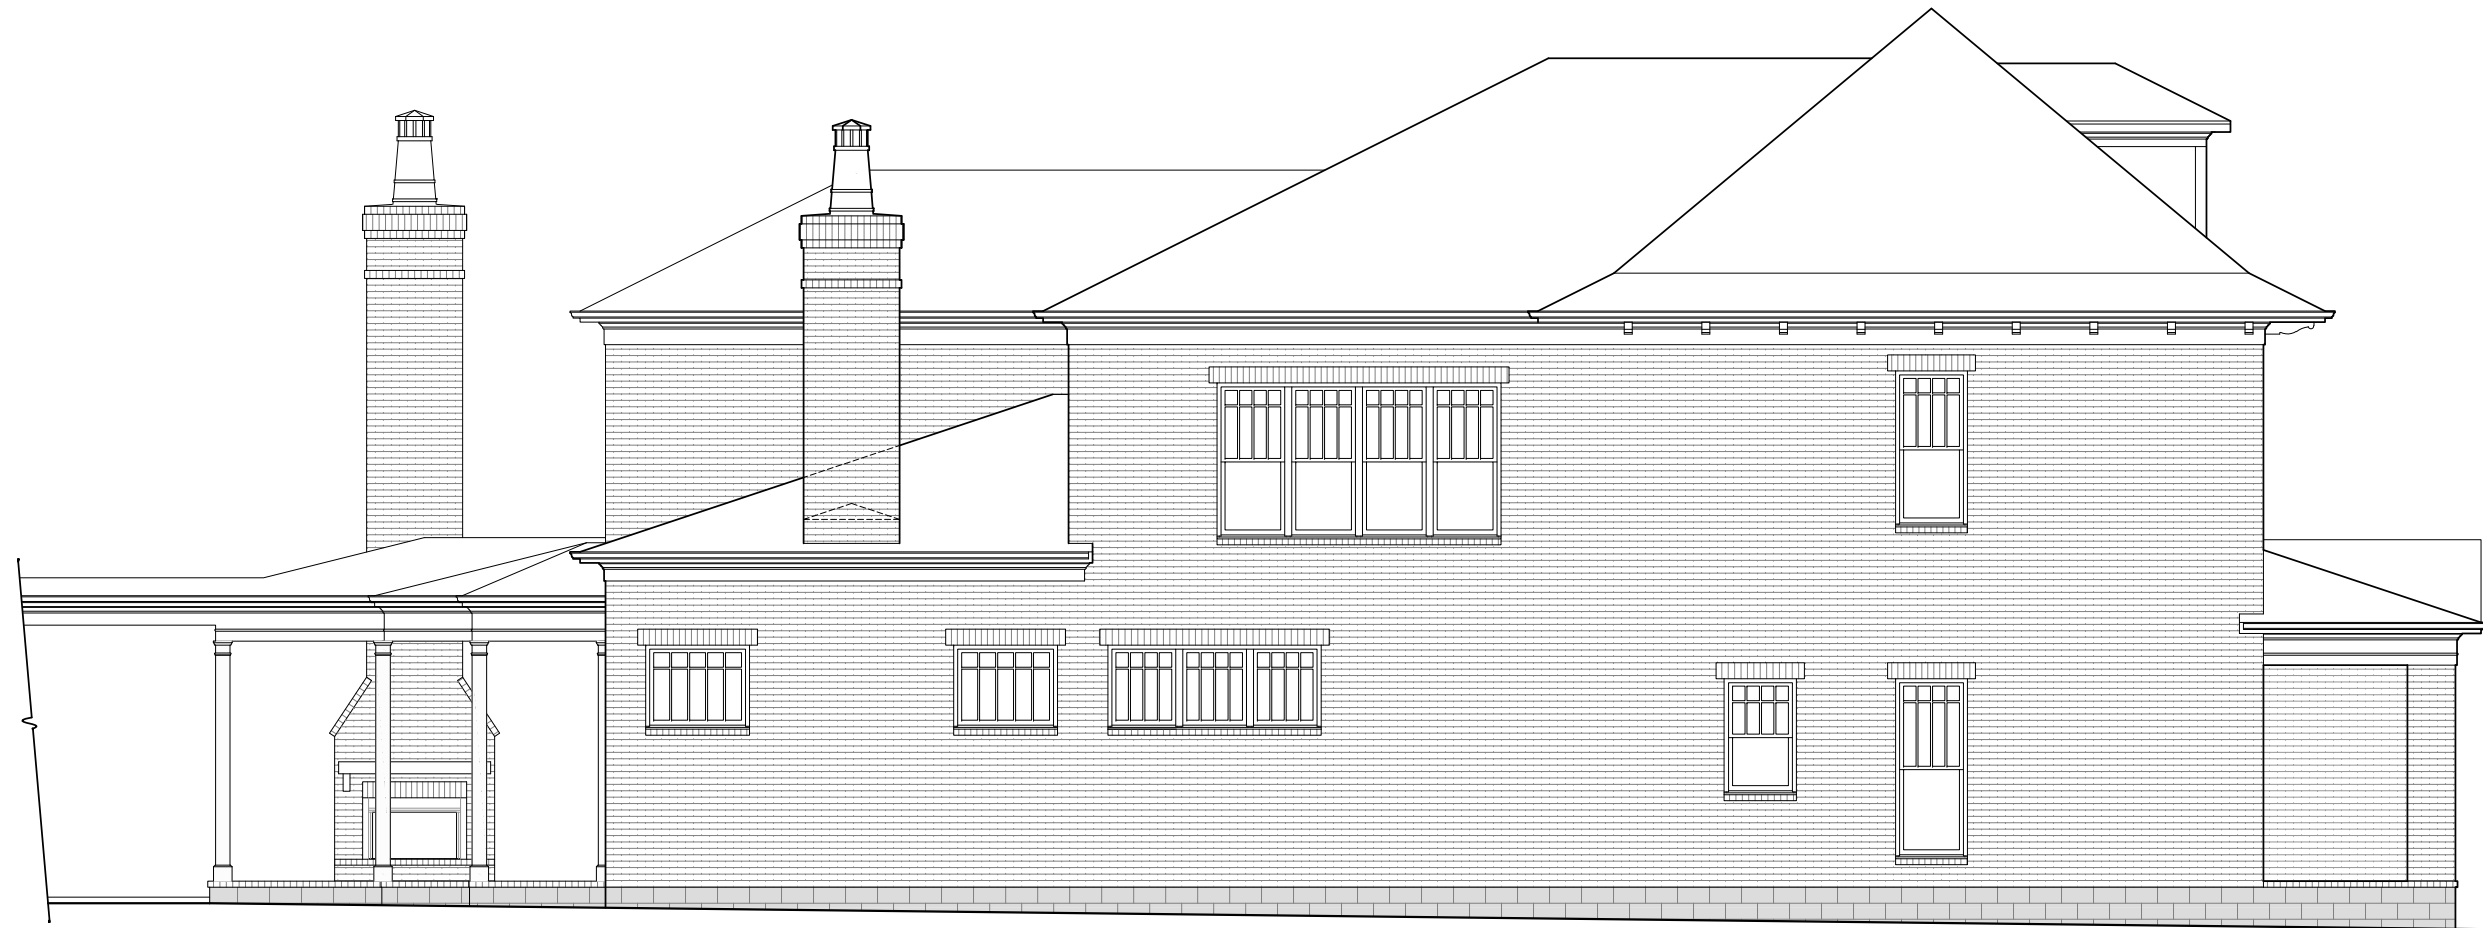

1 LEFT ELEVATION
1/4" = 1'-0"



2 REAR ELEVATION
1/4" = 1'-0"

RICHLAND HALL - LOT 007


RH007

ELEVATIONS

LAST CHECKED:
10.01.2018
KJK

S:\Projects\Richland Hall (Welch)\RH007\X-EL00.dwg Kalle King 10/01/18 - 5:07 P

FORD
CLASSIC HOMES
390 MALLORY STATION RD. SUITE 100
FRANKLIN, TN 37067
p. 615.503.9727 f. 615.503.9798

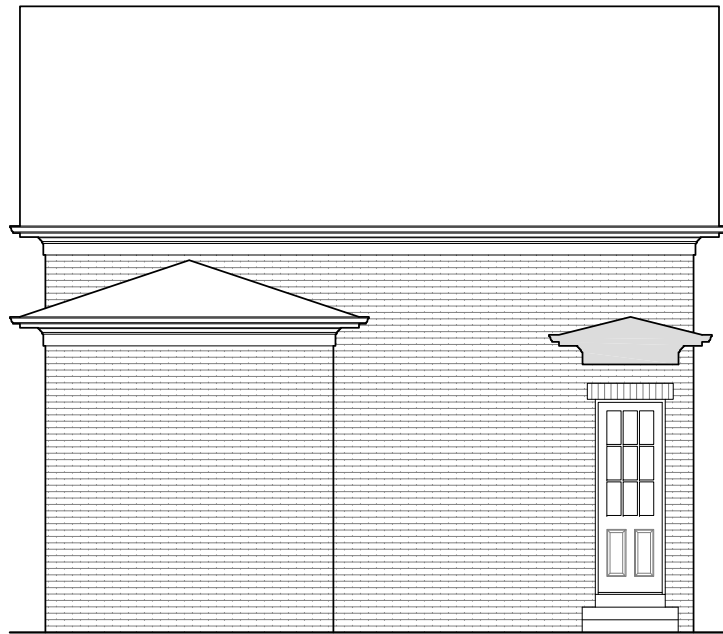

3 GARAGE REAR ELEVATION
1/8" = 1'-0"



4 GARAGE LEFT ELEVATION
1/8" = 1'-0"



1 GARAGE FRONT ELEVATION
1/8" = 1'-0"



2 GARAGE RIGHT ELEVATION
1/8" = 1'-0"

RICHLAND HALL - LOT 007
RH007

GARAGE ELEVATIONS

LAST CHECKED:
10.01.2018
KJK

S:\Projects\Richland Hall (Welch)\RH007\X-EL00.dwg Katie.King 10/01/18 - 5:07 P

FORD
CLASSIC HOMES
390 MALLORY STATION RD. SUITE 100
FRANKLIN, TN 37067
p. 615.503.9727 f. 615.503.9798