
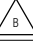
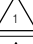
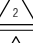


ISSUE DATE:	05 JUN 2018: RMF
	13 JUN 2018: RMF
	10 SEPT 2018: RMF
	18 SEPT 2018: RMF
	19 OCT 2018: RMF

A1
LOWER LEVEL FLOOR PLAN

AREAS			
HEATED LIVING	BASEMENT	0	4059
	FIRST FLOOR	2417	
	SECOND FLOOR	1642	
	TOTAL HEATED LIVING	4059	
UNFIN. LIVING	UNFIN. BASEMENT	0	4059
	UNFIN. FIRST FLOOR	0	
	UNFIN. SECOND FLOOR	0	
	TOTAL UNFIN. LIVING	0	
MECH./STOR/OTHER	UNFIN. STORAGE	0	5539
	GARAGE	917	
	COVERED ENTRY	252	
	COVERED PORCHES	311	
	TOTAL OTHER	1480	
B	LAST CHECKED: 06.12.2018 RMF		

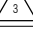

1 LOWER LEVEL FLOOR PLAN
1/8" = 1'-0"

NOTE: ROOMS ON THIS PLAN ARE ANNOTATED WITH SIZES FOR DEPICTIVE PURPOSES ONLY AND MAY VARY DUE TO A NUMBER OF CONDITIONS. ROOM SIZES ARE MEASURED TO FRAMING WHERE WALLS ARE PRESENT. WHERE NO WALLS ARE PRESENT BETWEEN SPACES, ROOMS AS SIZED MAY OVERLAP SLIGHTLY OR NOT TOUCH.


GROVE LOT 6041
 8921 Calendula Lane
 Vivienne

LAST CHECKED: 09.18.2018 RMF

GR6041

ISSUE DATE:
05 JUN 2018: RMF
13 JUN 2018: RMF
10 SEPT 2018: RMF
18 SEPT 2018: RMF
19 OCT 2018: RMF

A2
 UPPER LEVEL FLOOR PLAN

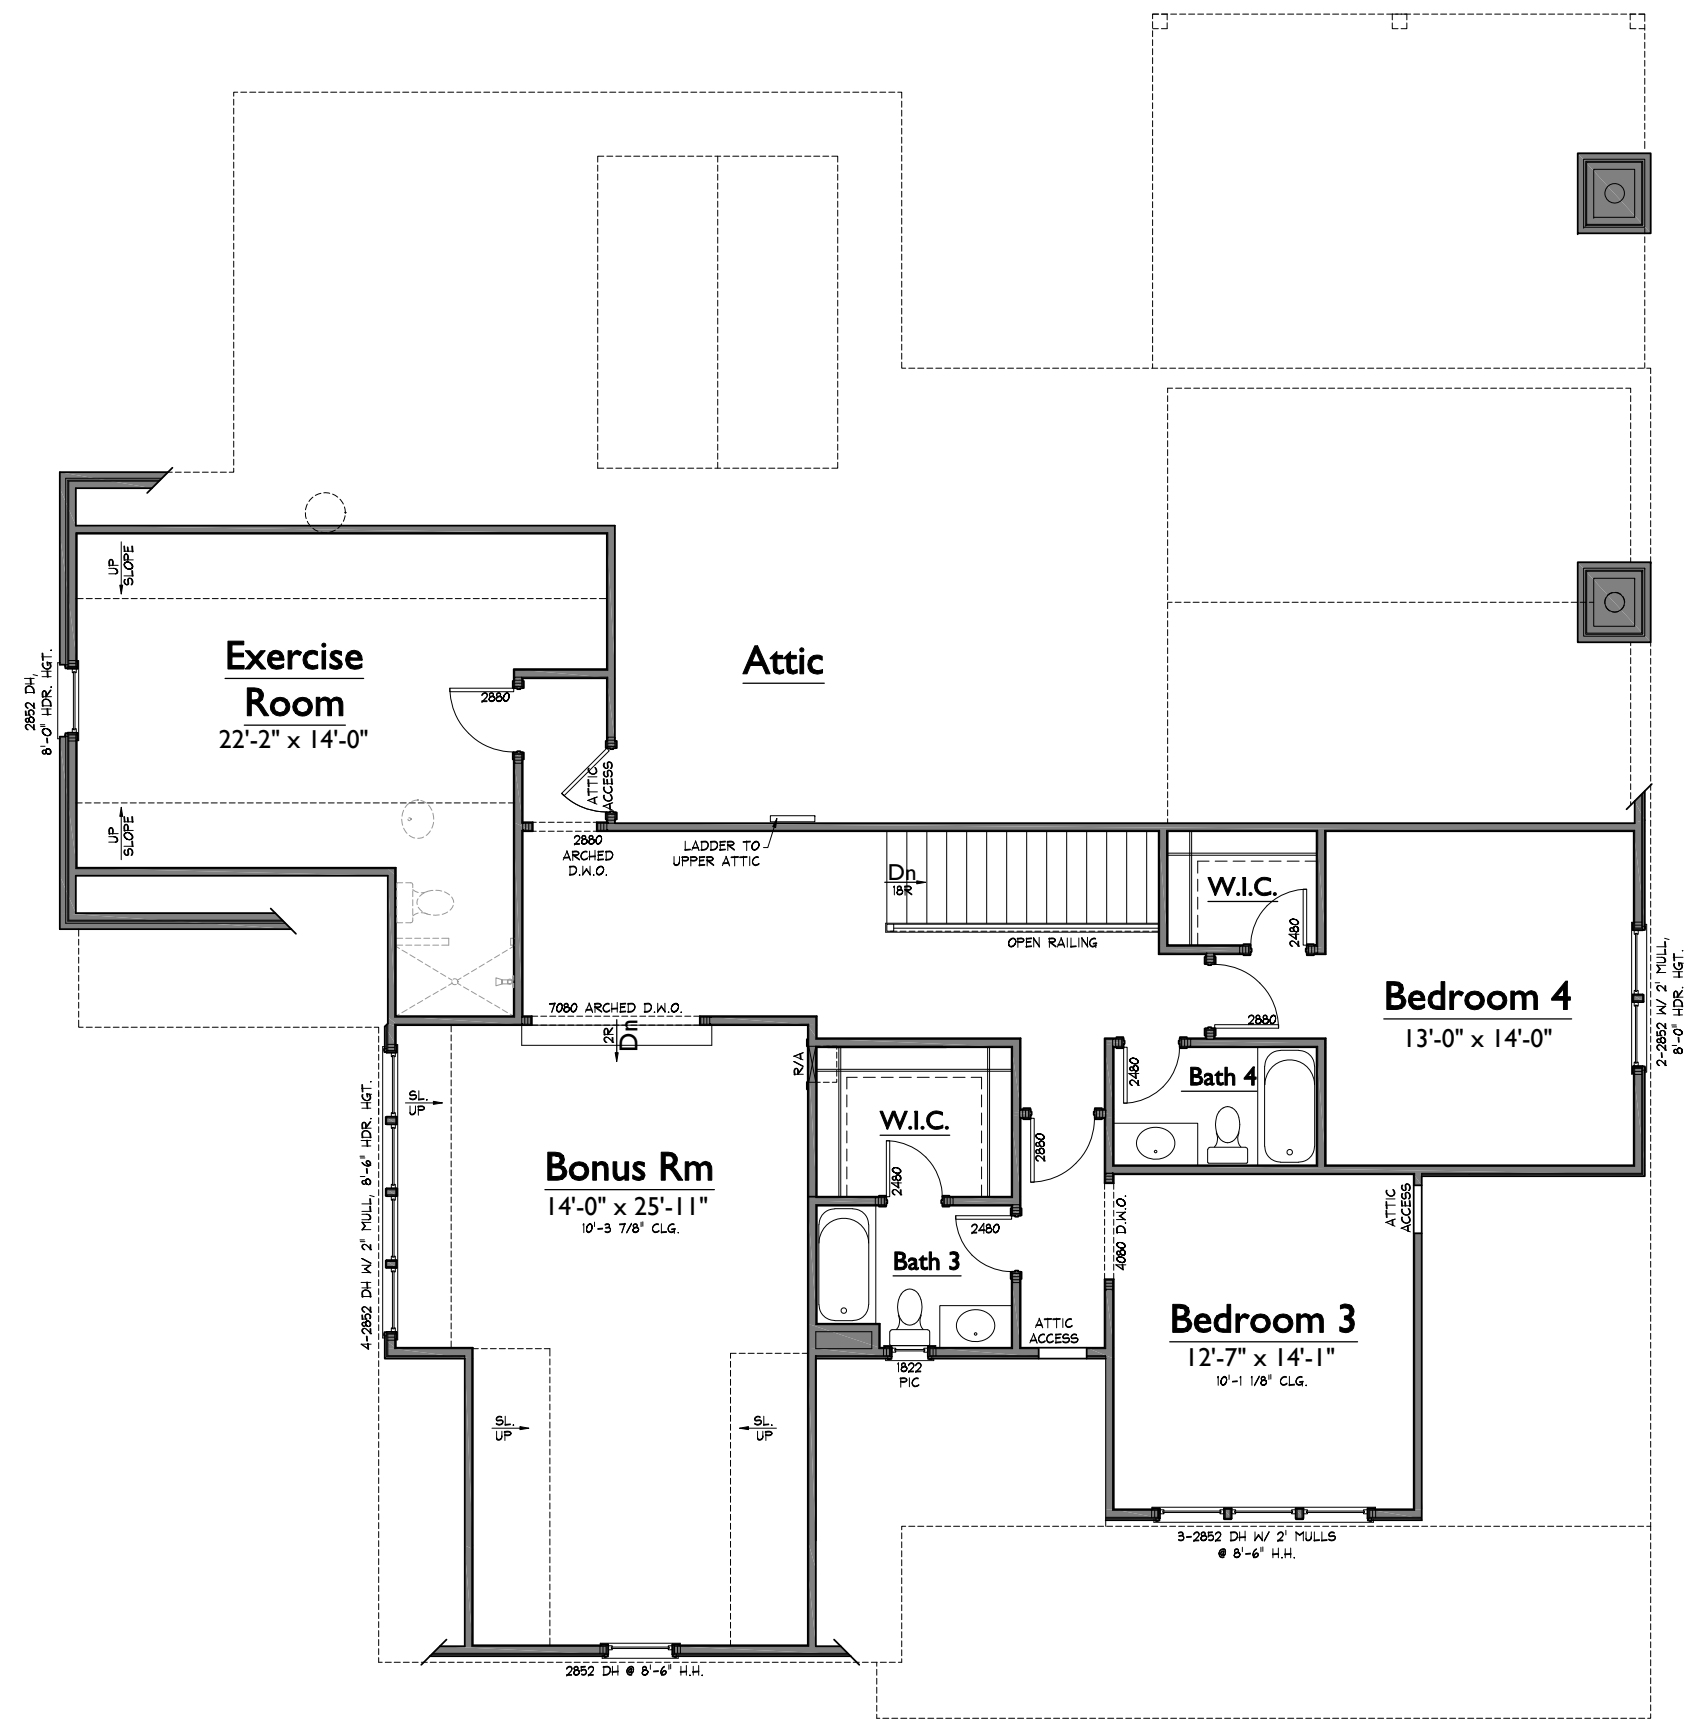

1 UPPER LEVEL FLOOR PLAN
 1/8" = 1'-0"

S:\Projects\Grove (Laurel Crowe)\Sec 6\6041\FR02.dwg Katie King 10/19/18 - 11:45 A

NOTE: ROOMS ON THIS PLAN ARE ANNOTATED WITH SIZES FOR DEPICTIVE PURPOSES ONLY AND MAY VARY DUE TO A NUMBER OF CONDITIONS. ROOM SIZES ARE MEASURED TO FRAMING WHERE WALLS ARE PRESENT. WHERE NO WALLS ARE PRESENT BETWEEN SPACES, ROOMS AS SIZED MAY OVERLAP SLIGHTLY OR NOT TOUCH.



2 RIGHT ELEVATION
1/8" = 1'-0"



1 FRONT ELEVATION
1/8" = 1'-0"

GROVE LOT 6041
8921 Calendula Lane
Vivienne

GR6041

LAST CHECKED:

ISSUE DATE:
05 JUN 2018: RMF
B 13 JUN 2018: RMF
1 10 SEPT 2018: RMF
2 18 SEPT 2018: RMF
3 19 OCT 2018: RMF

A4

ELEVATIONS



2 REAR ELEVATION
1/4" = 1'-0"



1 LEFT ELEVATION
1/4" = 1'-0"

GROVE LOT 6041
8921 Calendula Lane
Vivienne

GR6041

LAST CHECKED:

ISSUE DATE:
05 JUN 2018: RMF
13 JUN 2018: RMF
10 SEPT 2018: RMF
18 SEPT 2018: RMF
19 OCT 2018: RMF

A5
ELEVATIONS