


AREAS			
HEATED LIVING	BASEMENT	0	5860
	FIRST FLOOR	3488	
	SECOND FLOOR	2372	
	TOTAL HEATED LIVING	5860	
UNFIN. LIVING	UNFIN. BASEMENT	0	5860
	UNFIN. FIRST FLOOR	0	
	UNFIN. SECOND FLOOR	0	
	TOTAL UNFIN. LIVING	0	
MECH./STOR/OTHER	UNFIN. STORAGE	0	7062
	GARAGE	800	
	COVERED ENTRY	122	
	COVERED PORCHES	280	
	TOTAL OTHER	1202	
B LAST CHECKED: 02.08.2019 ARS			

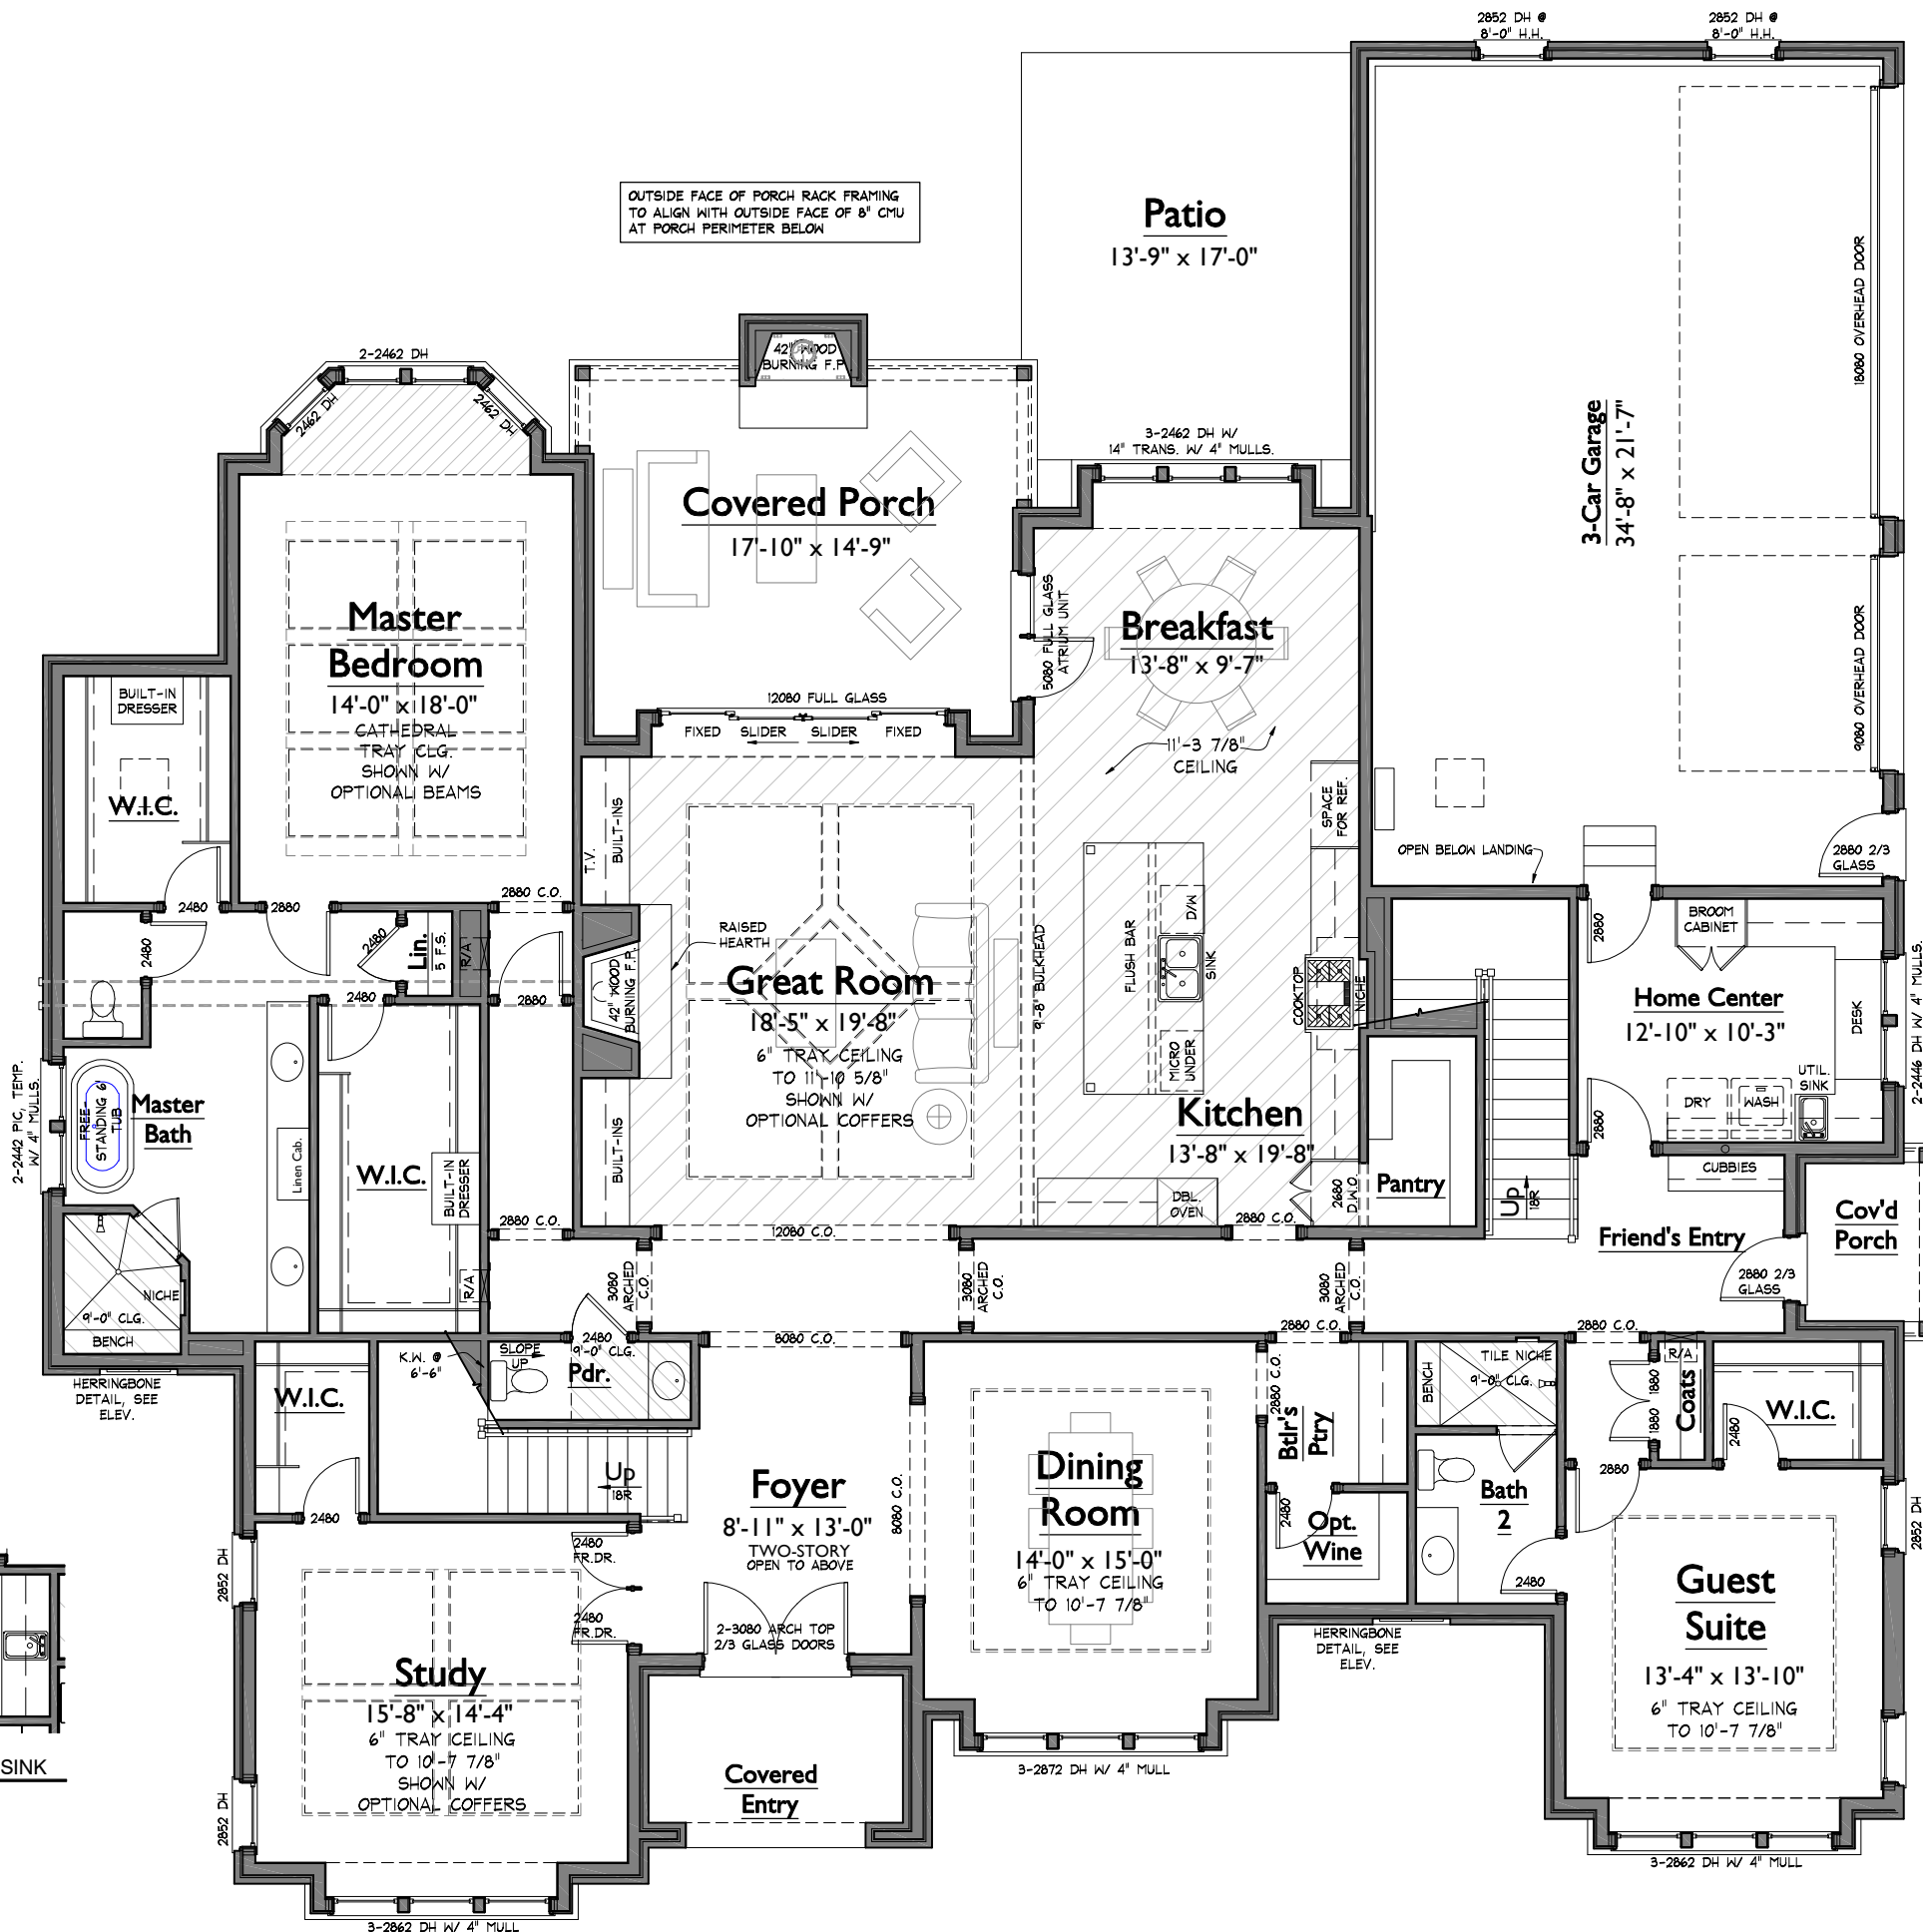


2 OPTIONAL SINK  
1/8" = 1'-0"

\\ford\Architecture\Projects\Witherspoon\Phase 4\WI102\_noel\WI102.dwg andy.sagille 02/13/19 - 4:01 P

NOTE: ROOMS ON THIS PLAN ARE ANNOTATED WITH SIZES FOR DEPICTIVE PURPOSES ONLY AND MAY VARY DUE TO A NUMBER OF CONDITIONS. ROOM SIZES ARE MEASURED TO FRAMING WHERE WALLS ARE PRESENT. WHERE NO WALLS ARE PRESENT BETWEEN SPACES, ROOMS AS SIZED MAY OVERLAP SLIGHTLY OR NOT TOUCH.

NOTE: ROOMS ON THIS PLAN ARE ANNOTATED WITH SIZES FOR DEPICTIVE PURPOSES ONLY AND MAY VARY DUE TO A NUMBER OF CONDITIONS. ROOM SIZES ARE MEASURED TO FRAMING WHERE WALLS ARE PRESENT. WHERE NO WALLS ARE PRESENT BETWEEN SPACES, ROOMS AS SIZED MAY OVERLAP SLIGHTLY OR NOT TOUCH.

1 UPPER LEVEL FLOOR PLAN  
1/8" = 1'-0"

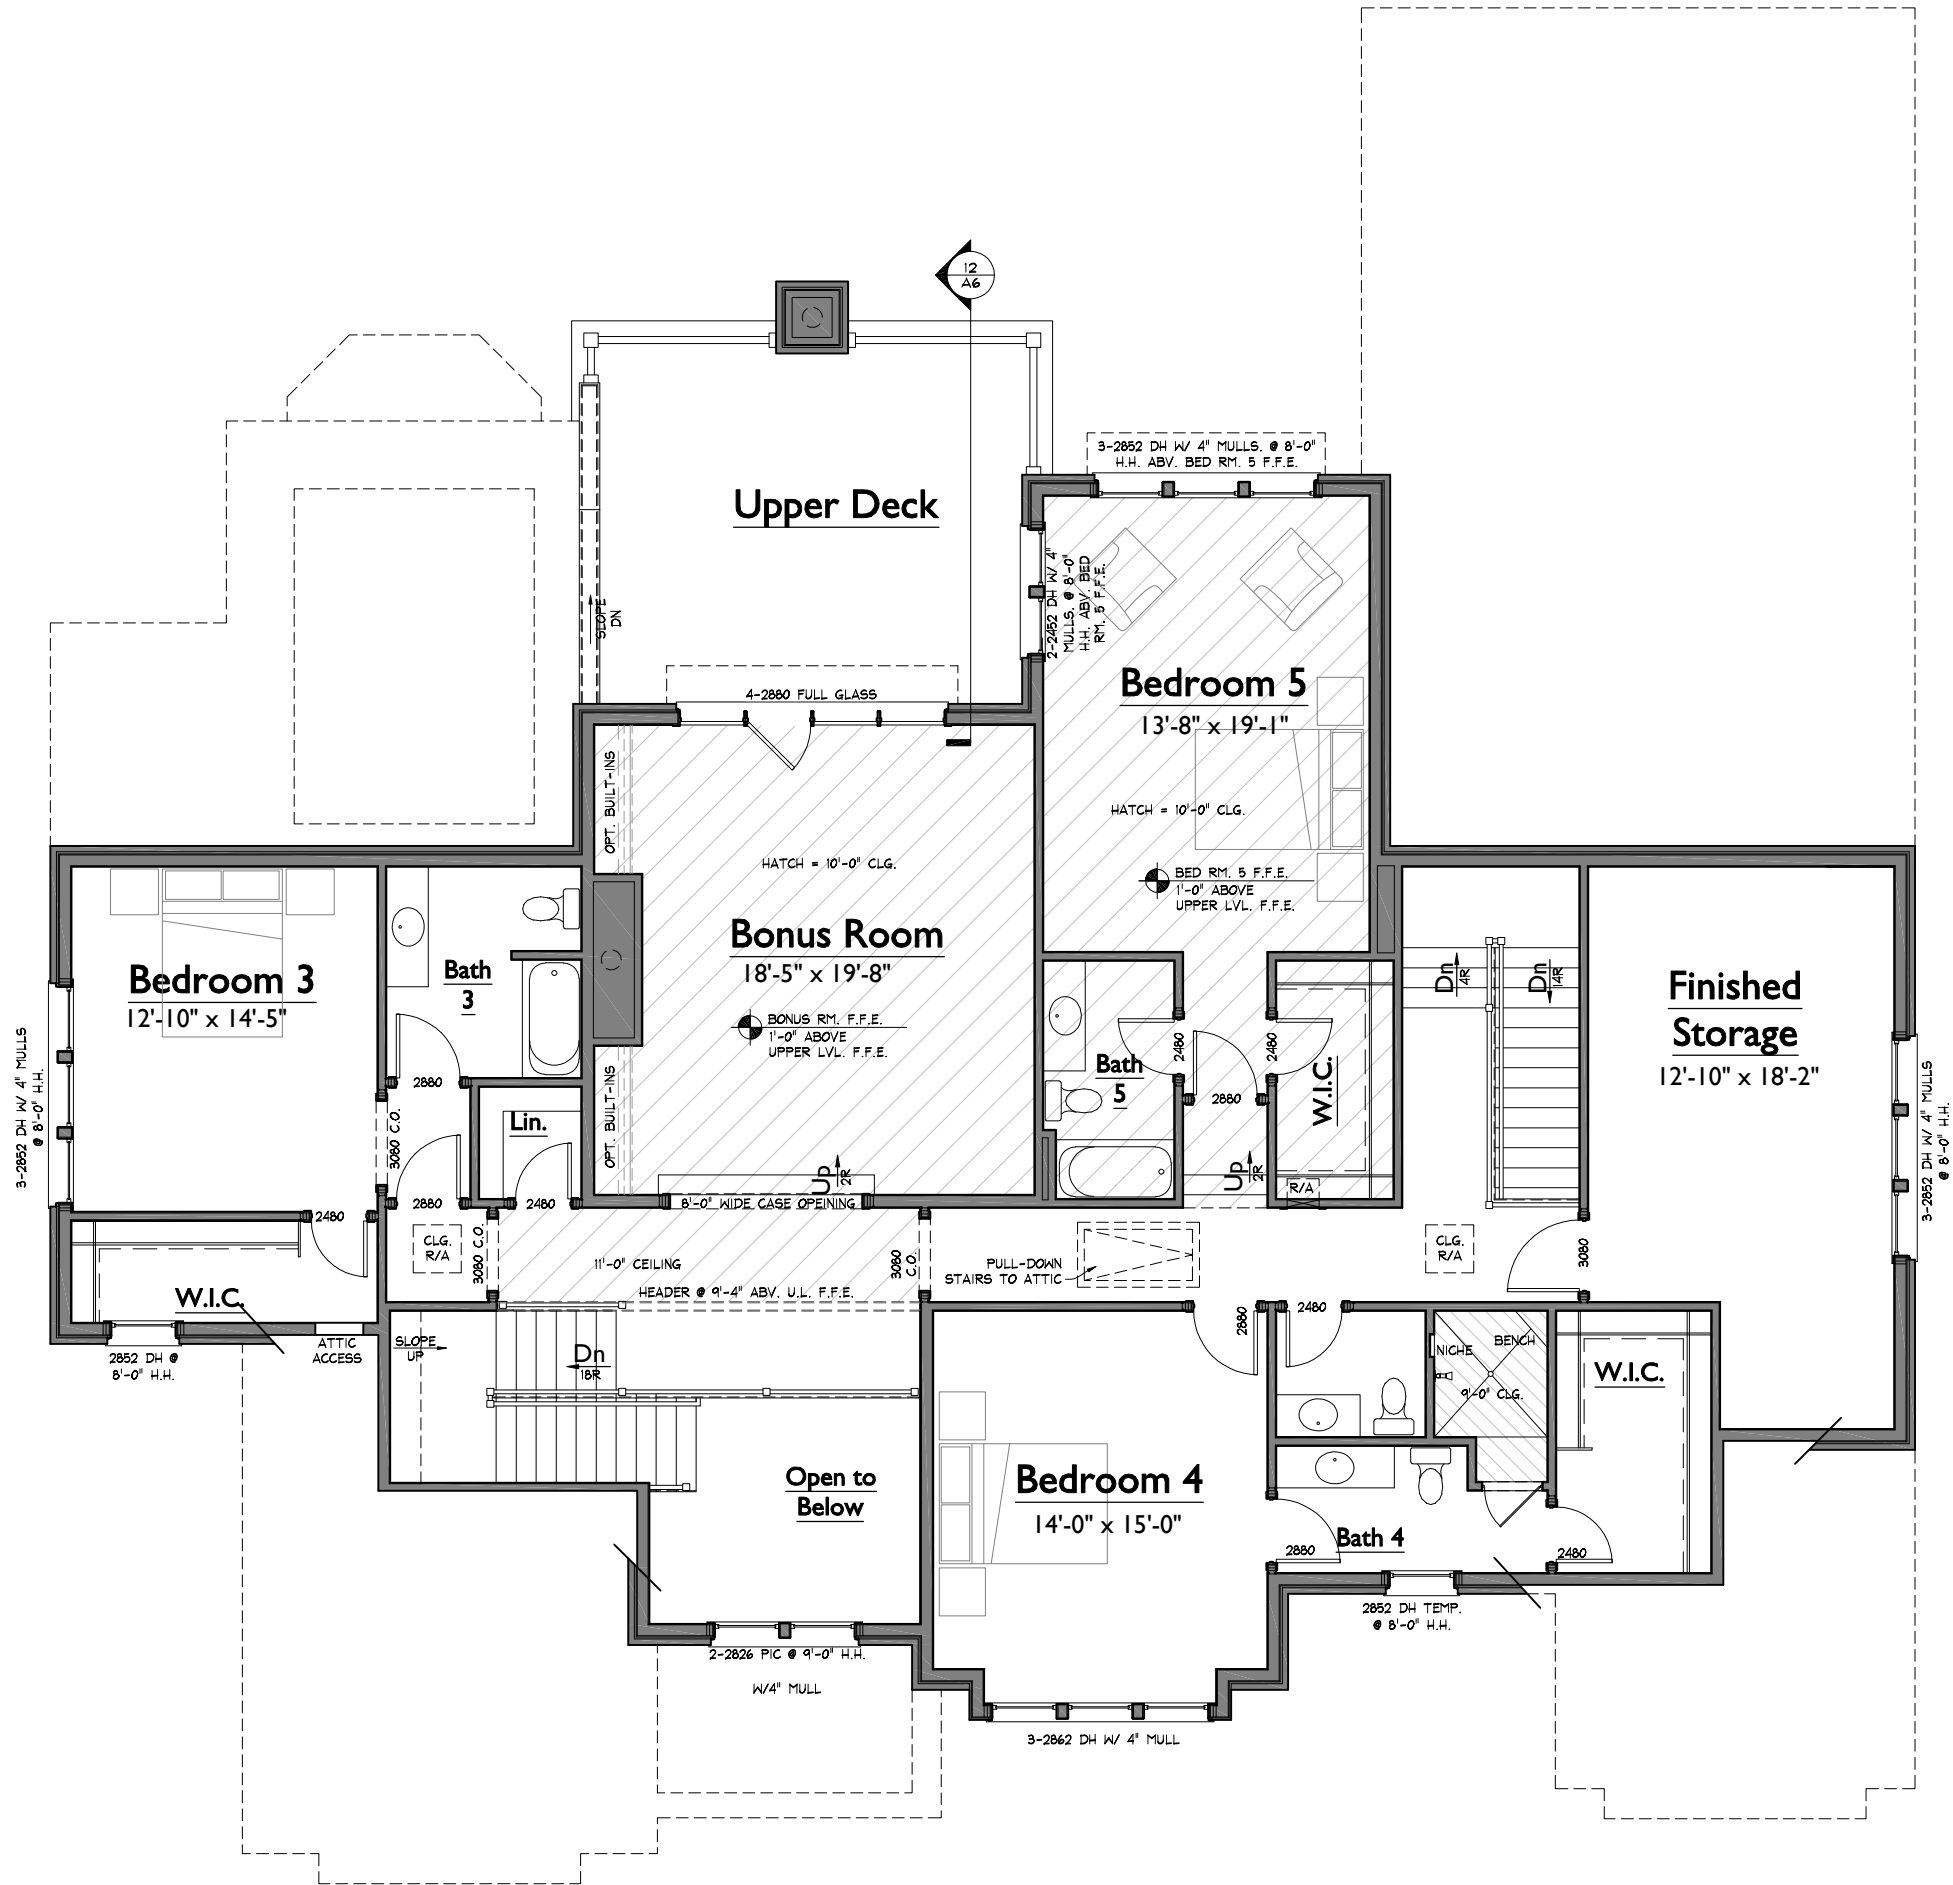

ISSUE DATE:	13 FEB 2019:

**A2**  
 UPPER LEVEL  
 FLOOR PLAN



1 FRONT ELEVATION  
1/8" = 1'-0"

WITHERSPOON LOT 102  
9232 LEHIGH DRIVE

WI102\_noelWI

LAST CHECKED: 02.08.2019 ARS

ISSUE DATE:
<b>13 FEB 2019:</b>

**A4**  
ELEVATIONS



2 RIGHT ELEVATION  
1/8" = 1'-0"

WITHERSPOON LOT 102  
9232 LEHIGH DRIVE

WI102\_noelWI

LAST CHECKED: 02.08.2019 ARS

ISSUE DATE:
<b>13 FEB 2019:</b>

**A4.1**  
ELEVATIONS



1 LEFT ELEVATION  
1/8" = 1'-0"

ISSUE DATE:
<b>13 FEB 2019:</b>



2 REAR ELEVATION  
1/8" = 1'-0"

WITHERSPOON LOT 102  
9232 LEHIGH DRIVE

WI102\_noelWI

LAST CHECKED: 02.08.2019 ARS

ISSUE DATE:
<b>13 FEB 2019:</b>

**A5.1**  
ELEVATIONS