



AREAS			
HEATED LIVING	BASEMENT	0	4201
	FIRST FLOOR	2321	
	SECOND FLOOR	1880	
UNFIN. LIVING	UNFIN. BASEMENT	0	4201
	UNFIN. FIRST FLOOR	0	
	UNFIN. SECOND FLOOR	0	
MECH./STOROTHER	UNFIN. STORAGE	0	5476
	GARAGE	704	
	COVERED ENTRY	158	
		COVERED PORCHES	413
		TOTAL OTHER	1275
B		LAST CHECKED: 01.22.2019 RMF	


1 LOWER LEVEL FLOOR PLAN
1/8" = 1'-0"

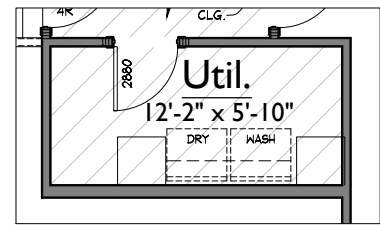

2 OPTIONAL UTILITY CABINETS
1/4" = 1'-0"

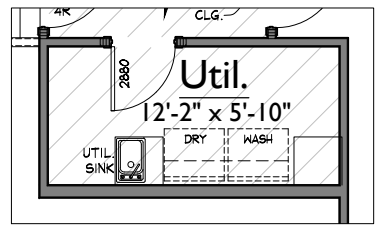

3 OPTIONAL UTILITY SINK
1/4" = 1'-0"

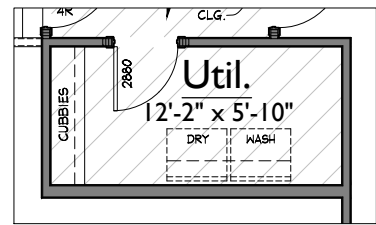


3 OPTIONAL CUBBIES
1/4" = 1'-0"

ISSUE DATE:	
	24 JAN 2019 - RMF
B	29 JAN 2019 - RMF
C	06 FEB 2019 - RMF
1	15 FEB 2019 - RMF
2	4 MAR 2019 - RMF
3	2 APR 2019 - RMF

S:\Projects\Westhaven\Sec 46\WH1883_juliwh65\F01.dwg ryan.fitt 04/02/19 - 8:51 A


NOTE: ROOMS ON THIS PLAN ARE ANNOTATED WITH SIZES FOR DEPICTIVE PURPOSES ONLY AND MAY VARY DUE TO A NUMBER OF CONDITIONS. ROOM SIZES ARE MEASURED TO FRAMING WHERE WALLS ARE PRESENT. WHERE NO WALLS ARE PRESENT BETWEEN SPACES, ROOMS AS SIZED MAY OVERLAP SLIGHTLY OR NOT TOUCH.

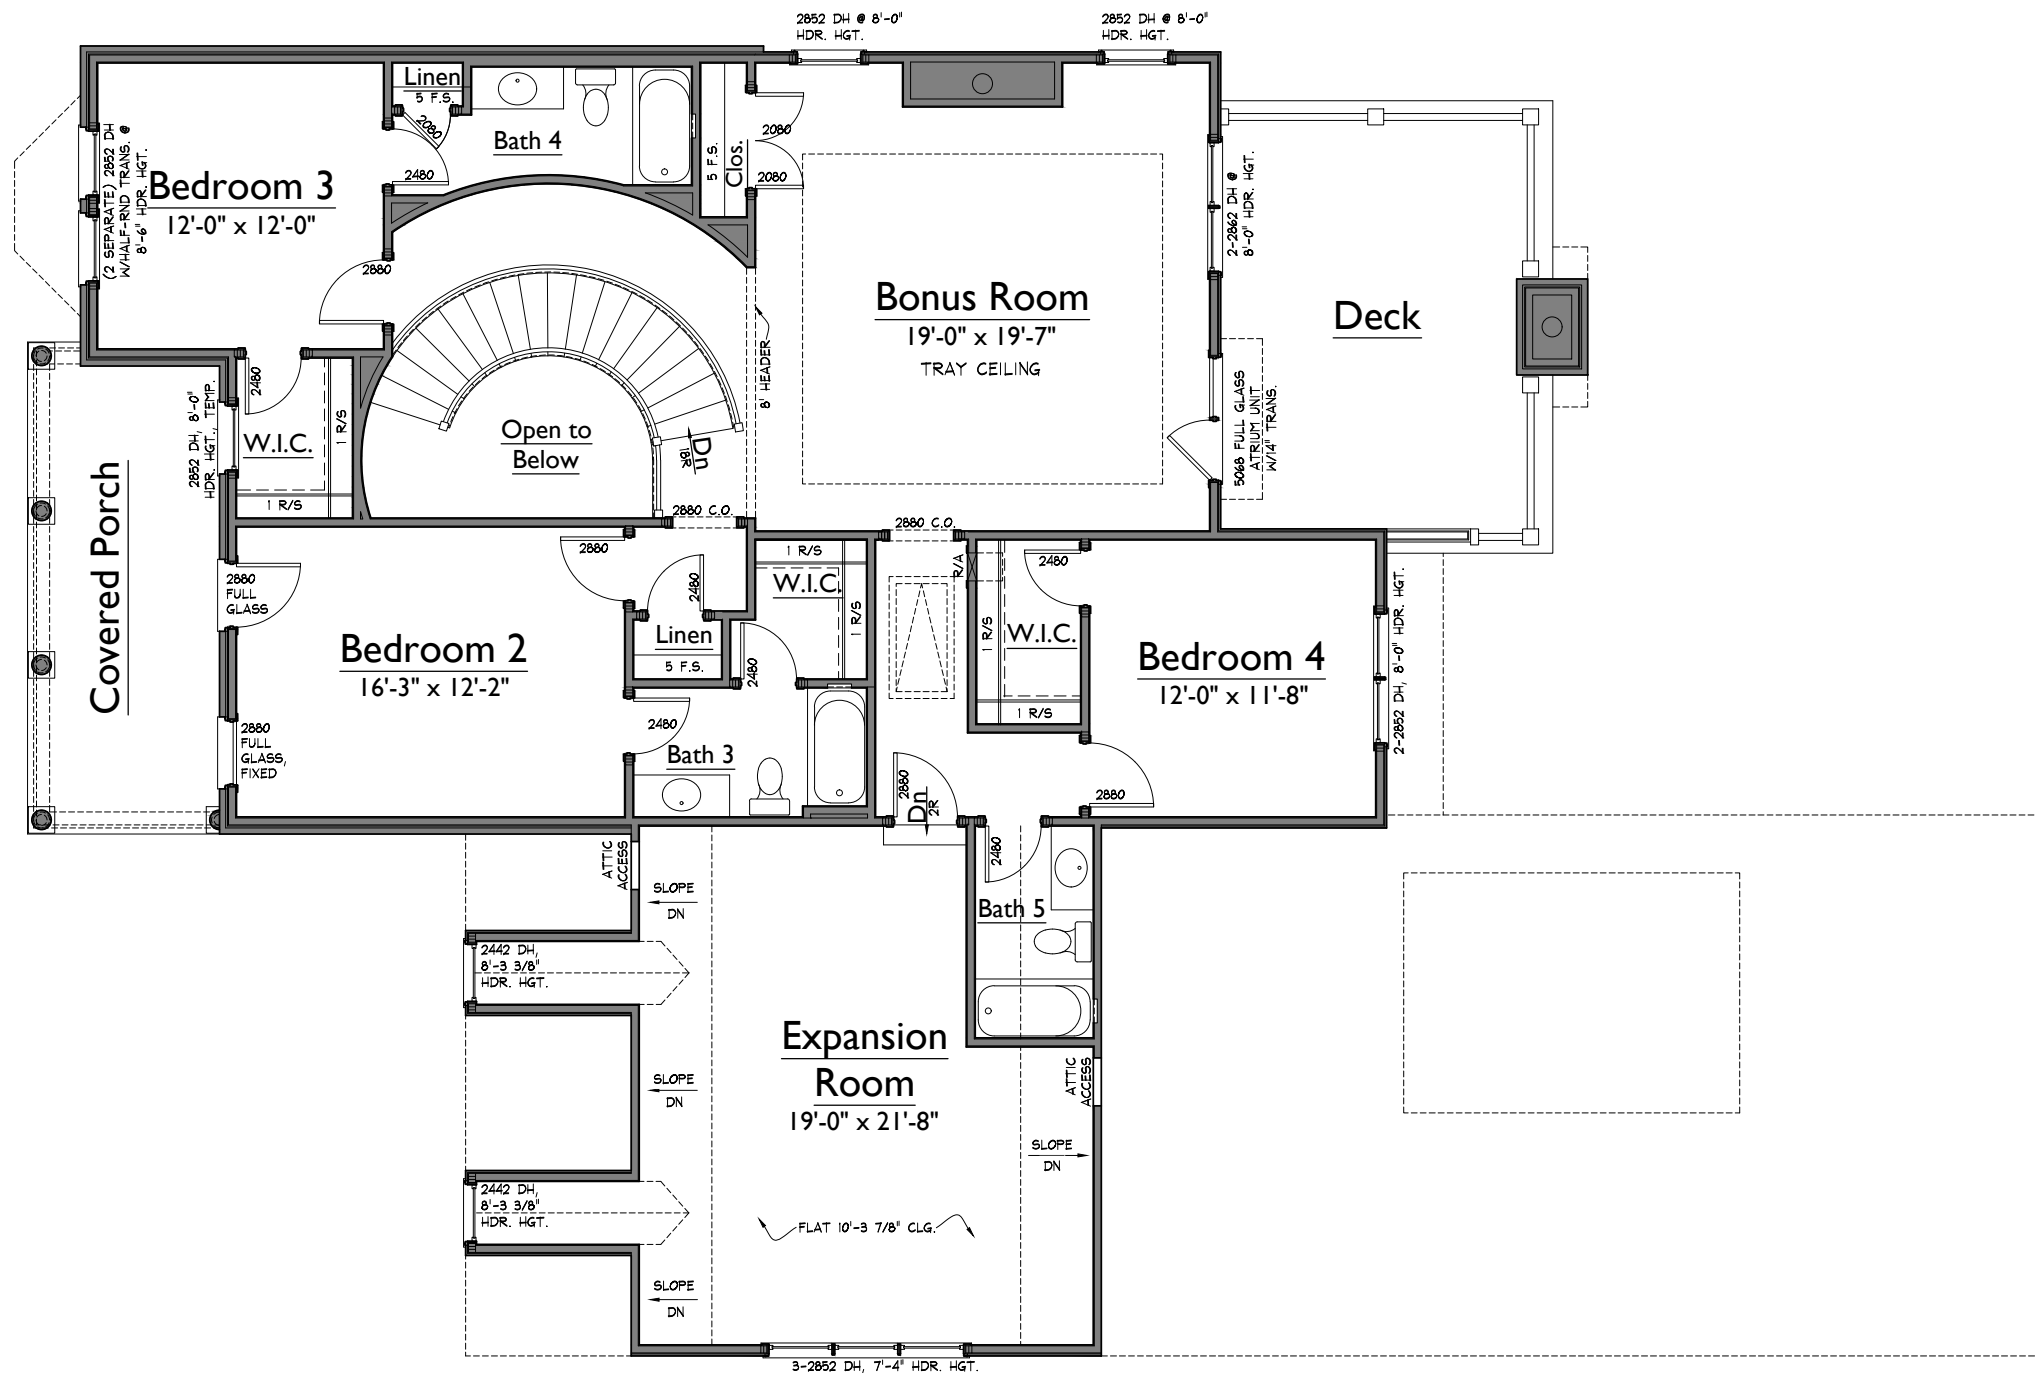

1 UPPER LEVEL FLOOR PLAN
1/8" = 1'-0"

S:\Projects\Westhaven\Sec 4\WH1883_julihwhsx-FP02.dwg ryan.tlt 04/02/19 - 8:51 A

NOTE: ROOMS ON THIS PLAN ARE ANNOTATED WITH SIZES FOR DEPICTIVE PURPOSES ONLY AND MAY VARY DUE TO A NUMBER OF CONDITIONS. ROOM SIZES ARE MEASURED TO FRAMING WHERE WALLS ARE PRESENT. WHERE NO WALLS ARE PRESENT BETWEEN SPACES, ROOMS AS SIZED MAY OVERLAP SLIGHTLY OR NOT TOUCH.

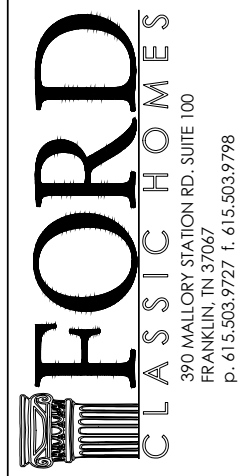

WESTHAVEN LOT 1883
671 JASPER AVENUE
JULIWH65
wh1883_julihwh65

LAST CHECKED: 03.04.2019 RMF

	ISSUE DATE:
	24 JAN 2019 - RMF
B	29 JAN 2019 - RMF
C	06 FEB 2019 - RMF
1	15 FEB 2019 - RMF
2	4 MAR 2019 - RMF
3	2 APR 2019 - RMF

A2
UPPER LEVEL FLOOR PLAN



2 RIGHT ELEVATION
1/8" = 1'-0"



1 FRONT ELEVATION
1/8" = 1'-0"

WH1883_juliWH65_LI02-bn

WESTHAVEN LOT 1883
671 JASPER AVENUE
JULIWH65
wh1883_juliwh65

LAST CHECKED: 02.15.2019 RMF

ISSUE DATE:
24 JAN 2019 - RMF
B 29 JAN 2019 - RMF
C 06 FEB 2019 - RMF
1 15 FEB 2019 - RMF
2 4 MAR 2019 - RMF
3 2 APR 2019 - RMF

A4

ELEVATIONS

S:\Projects\Westhaven\Sec 4\WH1883_juli\WH65X-L102.mdw ryan.elli 04/02/19 - 8:52A



1 LEFT ELEVATION
1/8" = 1'-0"








2 REAR ELEVATION
1/8" = 1'-0"

FORD
CLASSIC HOMES
390 MALLORY STATION RD. SUITE 100
FRANKLIN, TN 37067
p. 615.503.9727 f. 615.503.9798

WESTHAVEN LOT 1883
671 JASPER AVENUE
JULIWH65
wh1883_juliwh65

LAST CHECKED: 02.15.2019 RMF

ISSUE DATE:
24 JAN 2019 - RMF
 29 JAN 2019 - RMF
 06 FEB 2019 - RMF
 15 FEB 2019 - RMF
 4 MAR 2019 - RMF
 2 APR 2019 - RMF

A5
ELEVATIONS