


1 LOWER LEVEL FLOOR PLAN
1/8" = 1'-0"

NOTE: ROOMS ON THIS PLAN ARE ANNOTATED WITH SIZES FOR DEPICTIVE PURPOSES ONLY AND MAY VARY DUE TO A NUMBER OF CONDITIONS. ROOM SIZES ARE MEASURED TO FRAMING WHERE WALLS ARE PRESENT. WHERE NO WALLS ARE PRESENT BETWEEN SPACES, ROOMS AS SIZED MAY OVERLAP SLIGHTLY OR NOT TOUCH.

AREAS			
HEATED LIVING	BASEMENT	0	4028
	FIRST FLOOR	2357	
	SECOND FLOOR	1671	
	TOTAL HEATED LIVING	4028	
UNFIN. LIVING	UNFIN. BASEMENT	0	4028
	UNFIN. FIRST FLOOR	0	
	UNFIN. SECOND FLOOR	0	
	TOTAL UNFIN. LIVING	0	
MECH./STOR/OTHER	UNFIN. STORAGE	0	5182
	GARAGE	581	
	COVERED ENTRY	278	
	COVERED PORCHES	295	
	TOTAL OTHER	1154	
B			LAST CHECKED: 02.23.2021

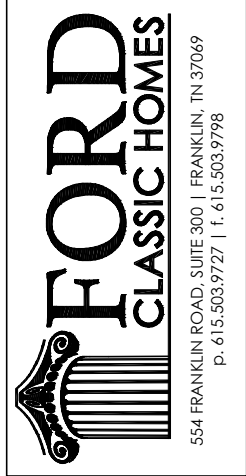

THE GROVE LOT 9016
8720 BELLADONNA DRIVE
"AMARYLLIS" PLAN
9016 Amaryllis
LAST CHECKED: 06.03.2021 ACPG

ISSUE DATE:	
P	02 FEB 2021 - KJK
1	23 FEB 2021 - CTT
2	08 APR 2021 - KJK
3	22 APR 2021 - KJK
4	28 APR 2021 - KJK
5	03 JUNE 2021 - AC

A1
LOWER LEVEL FLOOR PLAN

THE GROVE LOT 9016
8720 BELLADONNA DRIVE
"AMARYLLIS" PLAN

LAST CHECKED: 06.03.2021 ACPG


9016 Amaryllis

ISSUE DATE:	
	02 FEB 2021 - KJK
P	23 FEB 2021 - CTT
1	08 APR 2021 - KJK
2	22 APR 2021 - KJK
3	28 APR 2021 - KJK
4	03 JUNE 2021 - AC

A2

UPPER LEVEL FLOOR PLAN

06/03/21 3:15p
GR9016 - REV.4

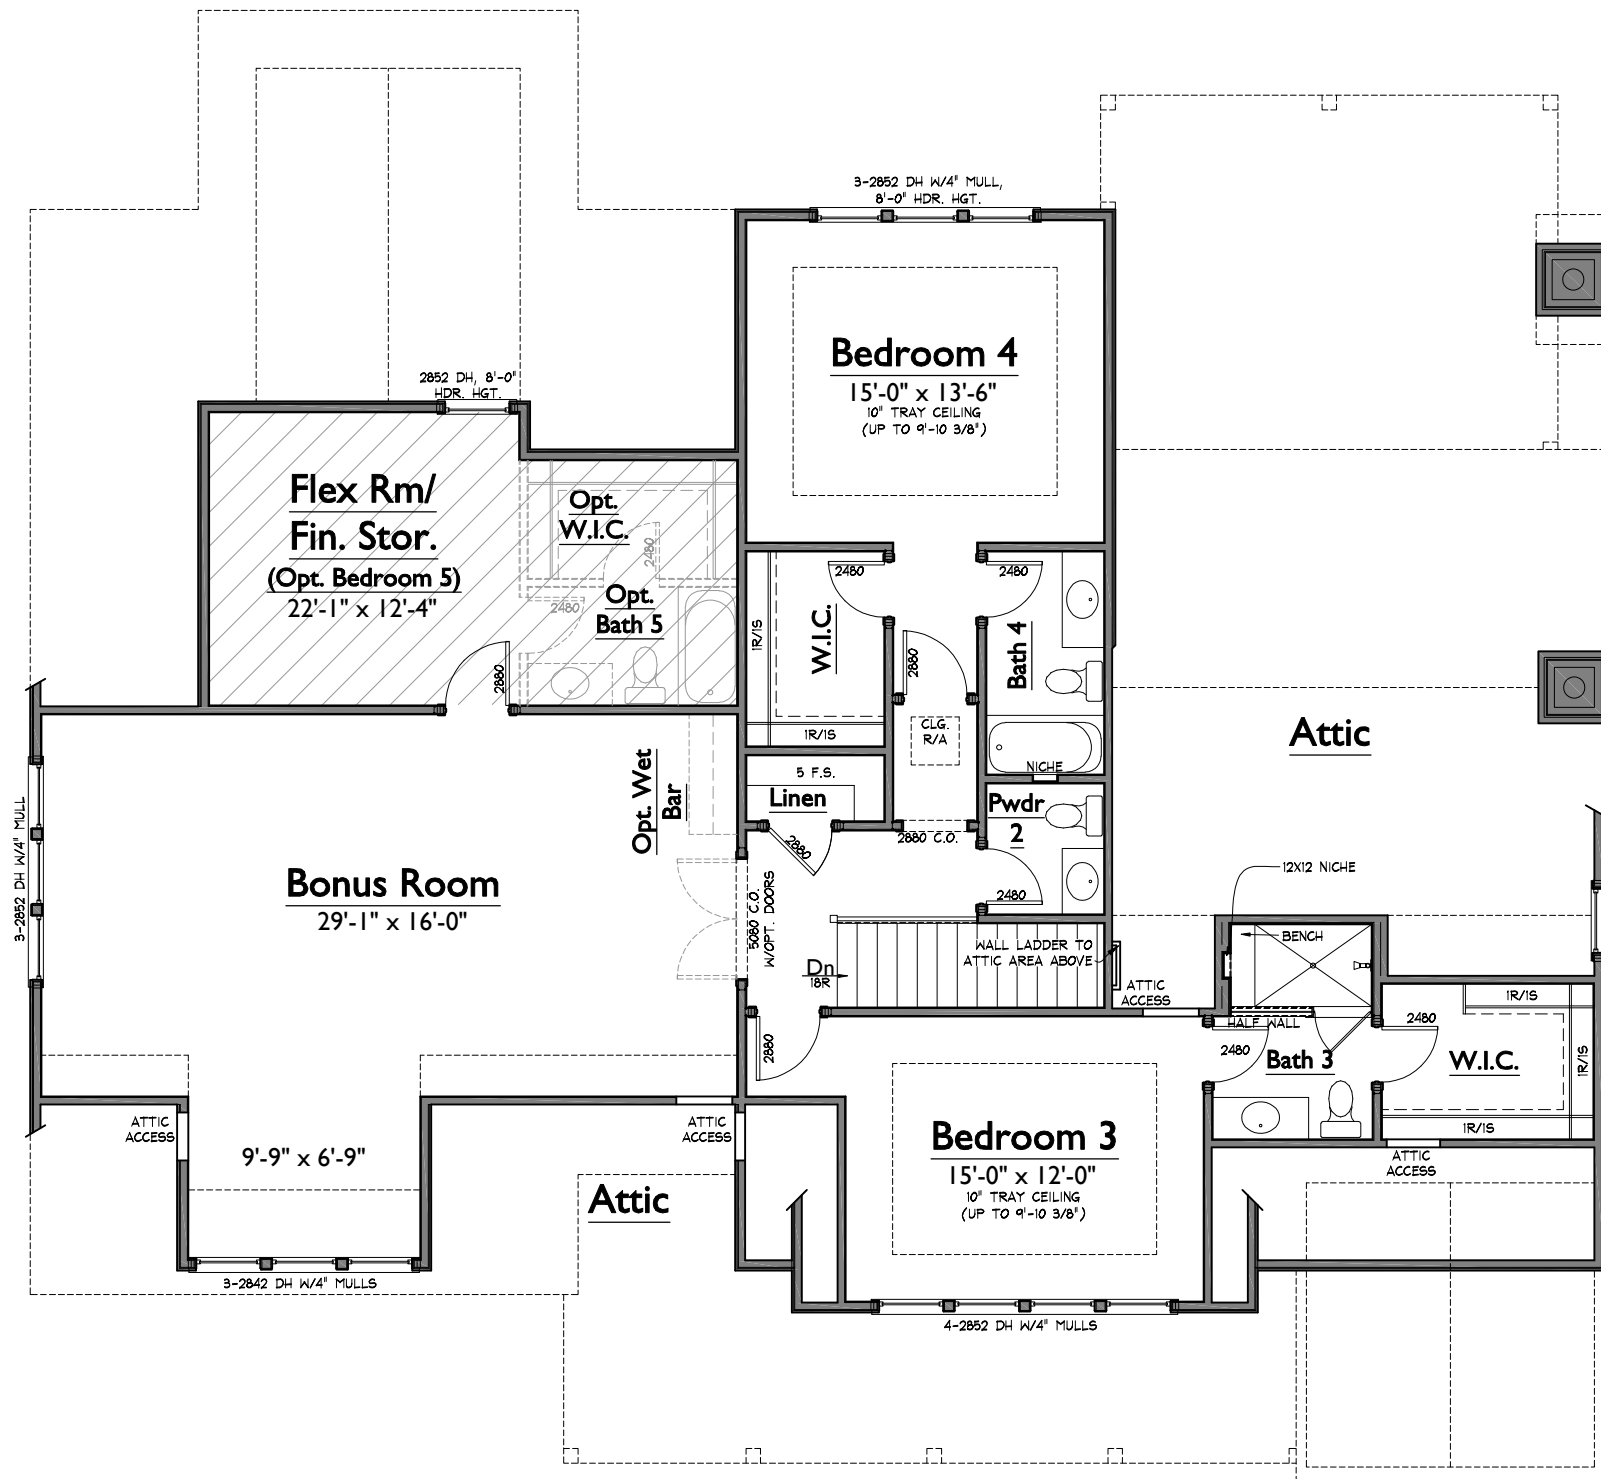

1 UPPER LEVEL FLOOR PLAN
1/8" = 1'-0"

S:\Projects\Grove (Laurel Cove)\Sec 9 (Magnolia Park)\9016 Amaryllis\F102.dwg acgp 06/03/21 - 3:15 P
NOTE: ROOMS ON THIS PLAN ARE ANNOTATED WITH SIZES FOR DEPICTIVE PURPOSES ONLY AND MAY VARY DUE TO A NUMBER OF CONDITIONS. ROOM SIZES ARE MEASURED TO FRAMING WHERE WALLS ARE PRESENT. WHERE NO WALLS ARE PRESENT BETWEEN SPACES, ROOMS AS SIZED MAY OVERLAP SLIGHTLY OR NOT TOUCH.



2 RIGHT ELEVATION
1/8" = 1'-0"



1 FRONT ELEVATION
1/8" = 1'-0"

THE GROVE LOT 9016
8720 BELLADONNA DRIVE
"AMARYLLIS" PLAN

9016 Amaryllis

LAST CHECKED: 04.28.2021 KJK

ISSUE DATE:	
	02 FEB 2021 - KJK
△ _P	23 FEB 2021 - CTT
△ ₁	08 APR 2021 - KJK
△ ₂	22 APR 2021 - KJK
△ ₃	28 APR 2021 - KJK
△ ₄	03 JUNE 2021 - AC

A4

ELEVATIONS



2 REAR ELEVATION
1/8" = 1'-0"



1 LEFT ELEVATION
1/8" = 1'-0"

THE GROVE LOT 9016
8720 BELLADONNA DRIVE
"AMARYLLIS" PLAN

9016 Amaryllis

LAST CHECKED: 04.28.2021 KJK

ISSUE DATE:	
	02 FEB 2021 - KJK
△ _P	23 FEB 2021 - CTT
△ ₁	08 APR 2021 - KJK
△ ₂	22 APR 2021 - KJK
△ ₃	28 APR 2021 - KJK
△ ₄	03 JUNE 2021 - AC

A5

ELEVATIONS