




AREAS			
HEATED LIVING	BASEMENT	0	3936
	FIRST FLOOR	2410	
	SECOND FLOOR	1526	
UNFIN. LIVING	UNFIN. BASEMENT	0	3936
	UNFIN. FIRST FLOOR	0	
	UNFIN. SECOND FLOOR	0	
	TOTAL UNFIN. LIVING	0	
MECH./STORAGE	UNFIN. STORAGE	0	5278
	GARAGE	772	
	COVERED ENTRY	250	
	COVERED PORCHES	320	
	TOTAL OTHER	1342	
B LAST CHECKED: 03.18.2021 ACPG			

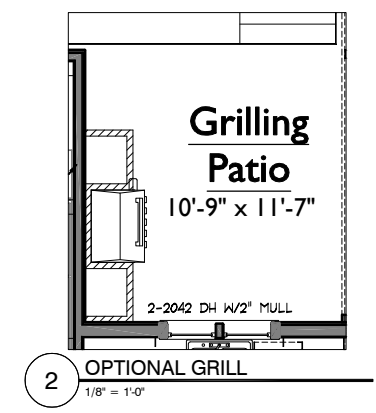

1 LOWER LEVEL FLOOR PLAN
1/8" = 1'-0"

THE GROVE 9008
8688 BELLADONNA DRIVE
CAMELLIA
9008

ISSUE DATE:	
03 FEB 2021 - AC	1
03 MAR 2021 - AC	2
18 MAR 2021 - AC	3
07 APRIL 2021 - AC	4
02 JUNE 2021 - AC	
01 JULY 2021 - AC	
16 JULY 2021 - AC	
26 JULY 2021 - AC	
04 AUG 2021 - AC	

A1
LOWER LEVEL FLOOR PLAN

S:\Projects\Grove (Laurel Cove)\Sec 9 (Magnolia Park)\9008 Camellia\F101.dwg ac:cp 08/04/21 - 9:05A

NOTE: ROOMS ON THIS PLAN ARE ANNOTATED WITH SIZES FOR DEPICTIVE PURPOSES ONLY AND MAY VARY DUE TO A NUMBER OF CONDITIONS. ROOM SIZES ARE MEASURED TO FRAMING WHERE WALLS ARE PRESENT. WHERE NO WALLS ARE PRESENT BETWEEN SPACES, ROOMS AS SIZED MAY OVERLAP SLIGHTLY OR NOT TOUCH.


ISSUE DATE:	
03 FEB 2021 - AC	
03 MAR 2021 - AC	
18 MAR 2021 - AC	
07 APRIL 2021 - AC	
02 JUNE 2021 - AC	
1 01 JULY 2021 - AC	
2 16 JULY 2021 - AC	
3 26 JULY 2021 - AC	
4 04 AUG 2021 - AC	

A2

UPPER LEVEL FLOOR PLAN

08/04/21 9:05a

GR9008 - REV 4

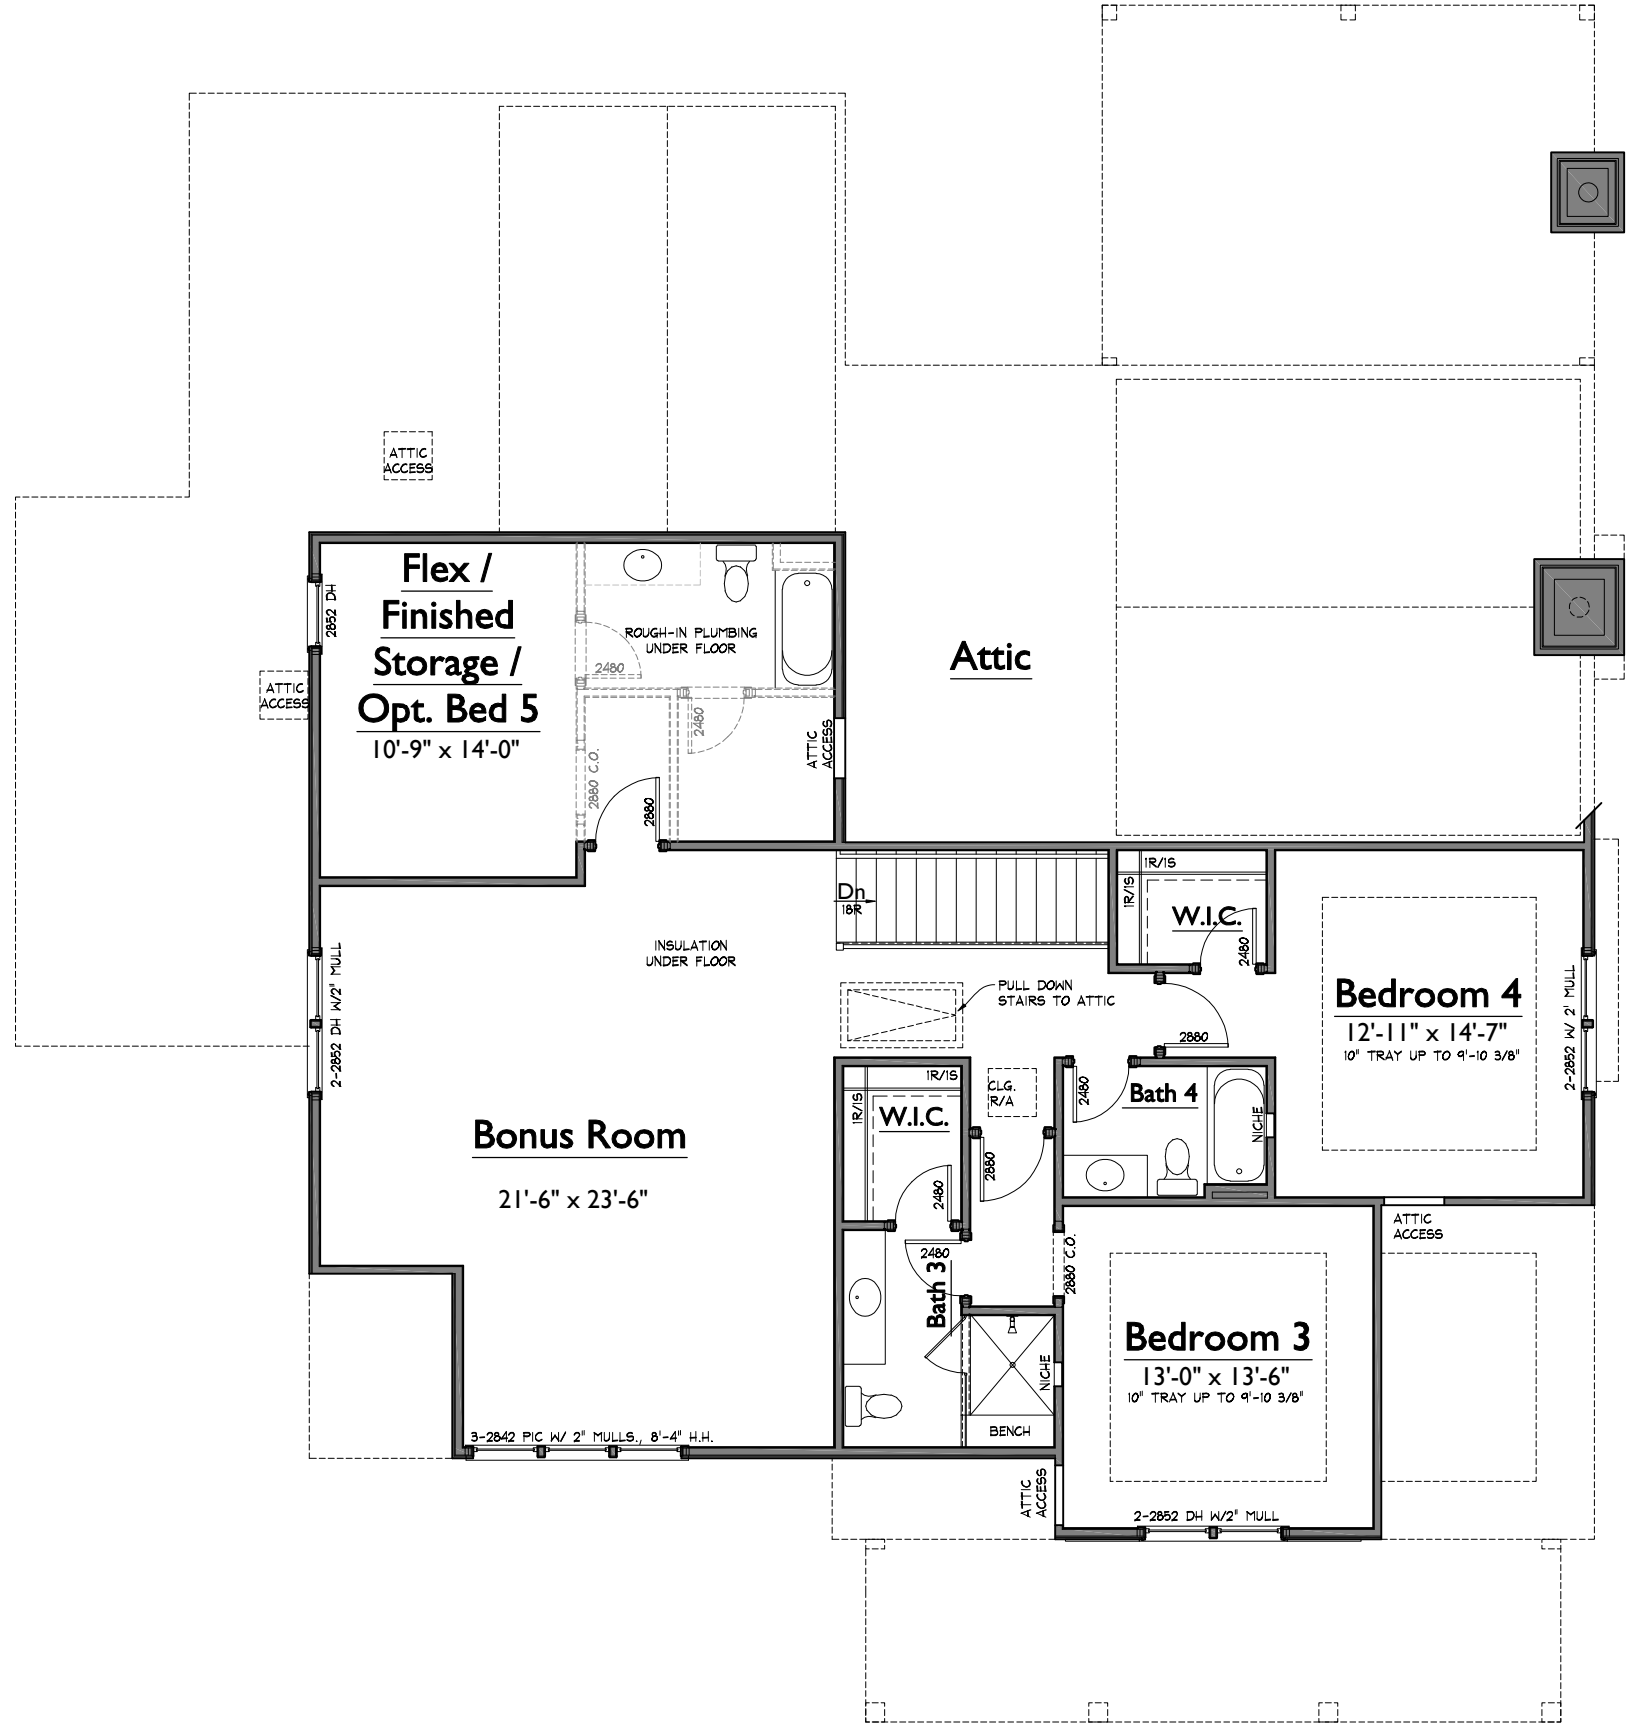

1 UPPER LEVEL FLOOR PLAN
1/8" = 1'-0"

NOTE: ROOMS ON THIS PLAN ARE ANNOTATED WITH SIZES FOR DEPICTIVE PURPOSES ONLY AND MAY VARY DUE TO A NUMBER OF CONDITIONS. ROOM SIZES ARE MEASURED TO FRAMING WHERE WALLS ARE PRESENT. WHERE NO WALLS ARE PRESENT BETWEEN SPACES, ROOMS AS SIZED MAY OVERLAP SLIGHTLY OR NOT TOUCH.



2 RIGHT ELEVATION
1/8" = 1'-0"



1 FRONT ELEVATION
1/8" = 1'-0"

THE GROVE 9008
8688 BELLADONNA DRIVE
CAMELLIA

9008

LAST CHECKED:

ISSUE DATE:	
	03 FEB 2021 - AC
	03 MAR 2021 - AC
	18 MAR 2021 - AC
	07 APRIL 2021 - AC
	02 JUNE 2021 - AC
1	01 JULY 2021 - AC
2	16 JULY 2021 - AC
3	26 JULY 2021 - AC
4	04 AUG 2021 - AC

A4

ELEVATIONS



2 REAR ELEVATION
1/8" = 1'-0"



1 LEFT ELEVATION
1/8" = 1'-0"

THE GROVE 9008
8688 BELLADONNA DRIVE
CAMELLIA
9008

LAST CHECKED:

ISSUE DATE:	
03 FEB 2021 - AC	
03 MAR 2021 - AC	
18 MAR 2021 - AC	
07 APRIL 2021 - AC	
02 JUNE 2021 - AC	
1 01 JULY 2021 - AC	
2 16 JULY 2021 - AC	
3 26 JULY 2021 - AC	
4 04 AUG 2021 - AC	

A5
ELEVATIONS