


ISSUE DATE:	
1	30 APR 2021 - KJK
	13 MAY 2021 - KJK
2	18 JUN 2021 - KJK
	21 JUL 2021 - CTT

**A1**

**LOWER LEVEL FLOOR PLAN**

AREAS			
HEATED LIVING	BASEMENT	0	4221
	FIRST FLOOR	2295	
	SECOND FLOOR	1926	
	TOTAL HEATED LIVING	4221	
UNFIN. LIVING	UNFIN. BASEMENT	0	4221
	UNFIN. FIRST FLOOR	0	
	UNFIN. SECOND FLOOR	0	
	TOTAL UNFIN. LIVING	0	
MECH./STORAGE/OTHER	UNFIN. STORAGE	109	5456
	GARAGE	667	
	COVERED ENTRY	166	
	COVERED PORCH	293	
	TOTAL OTHER	1235	
<b>B</b>			LAST CHECKED: 05.13.2021

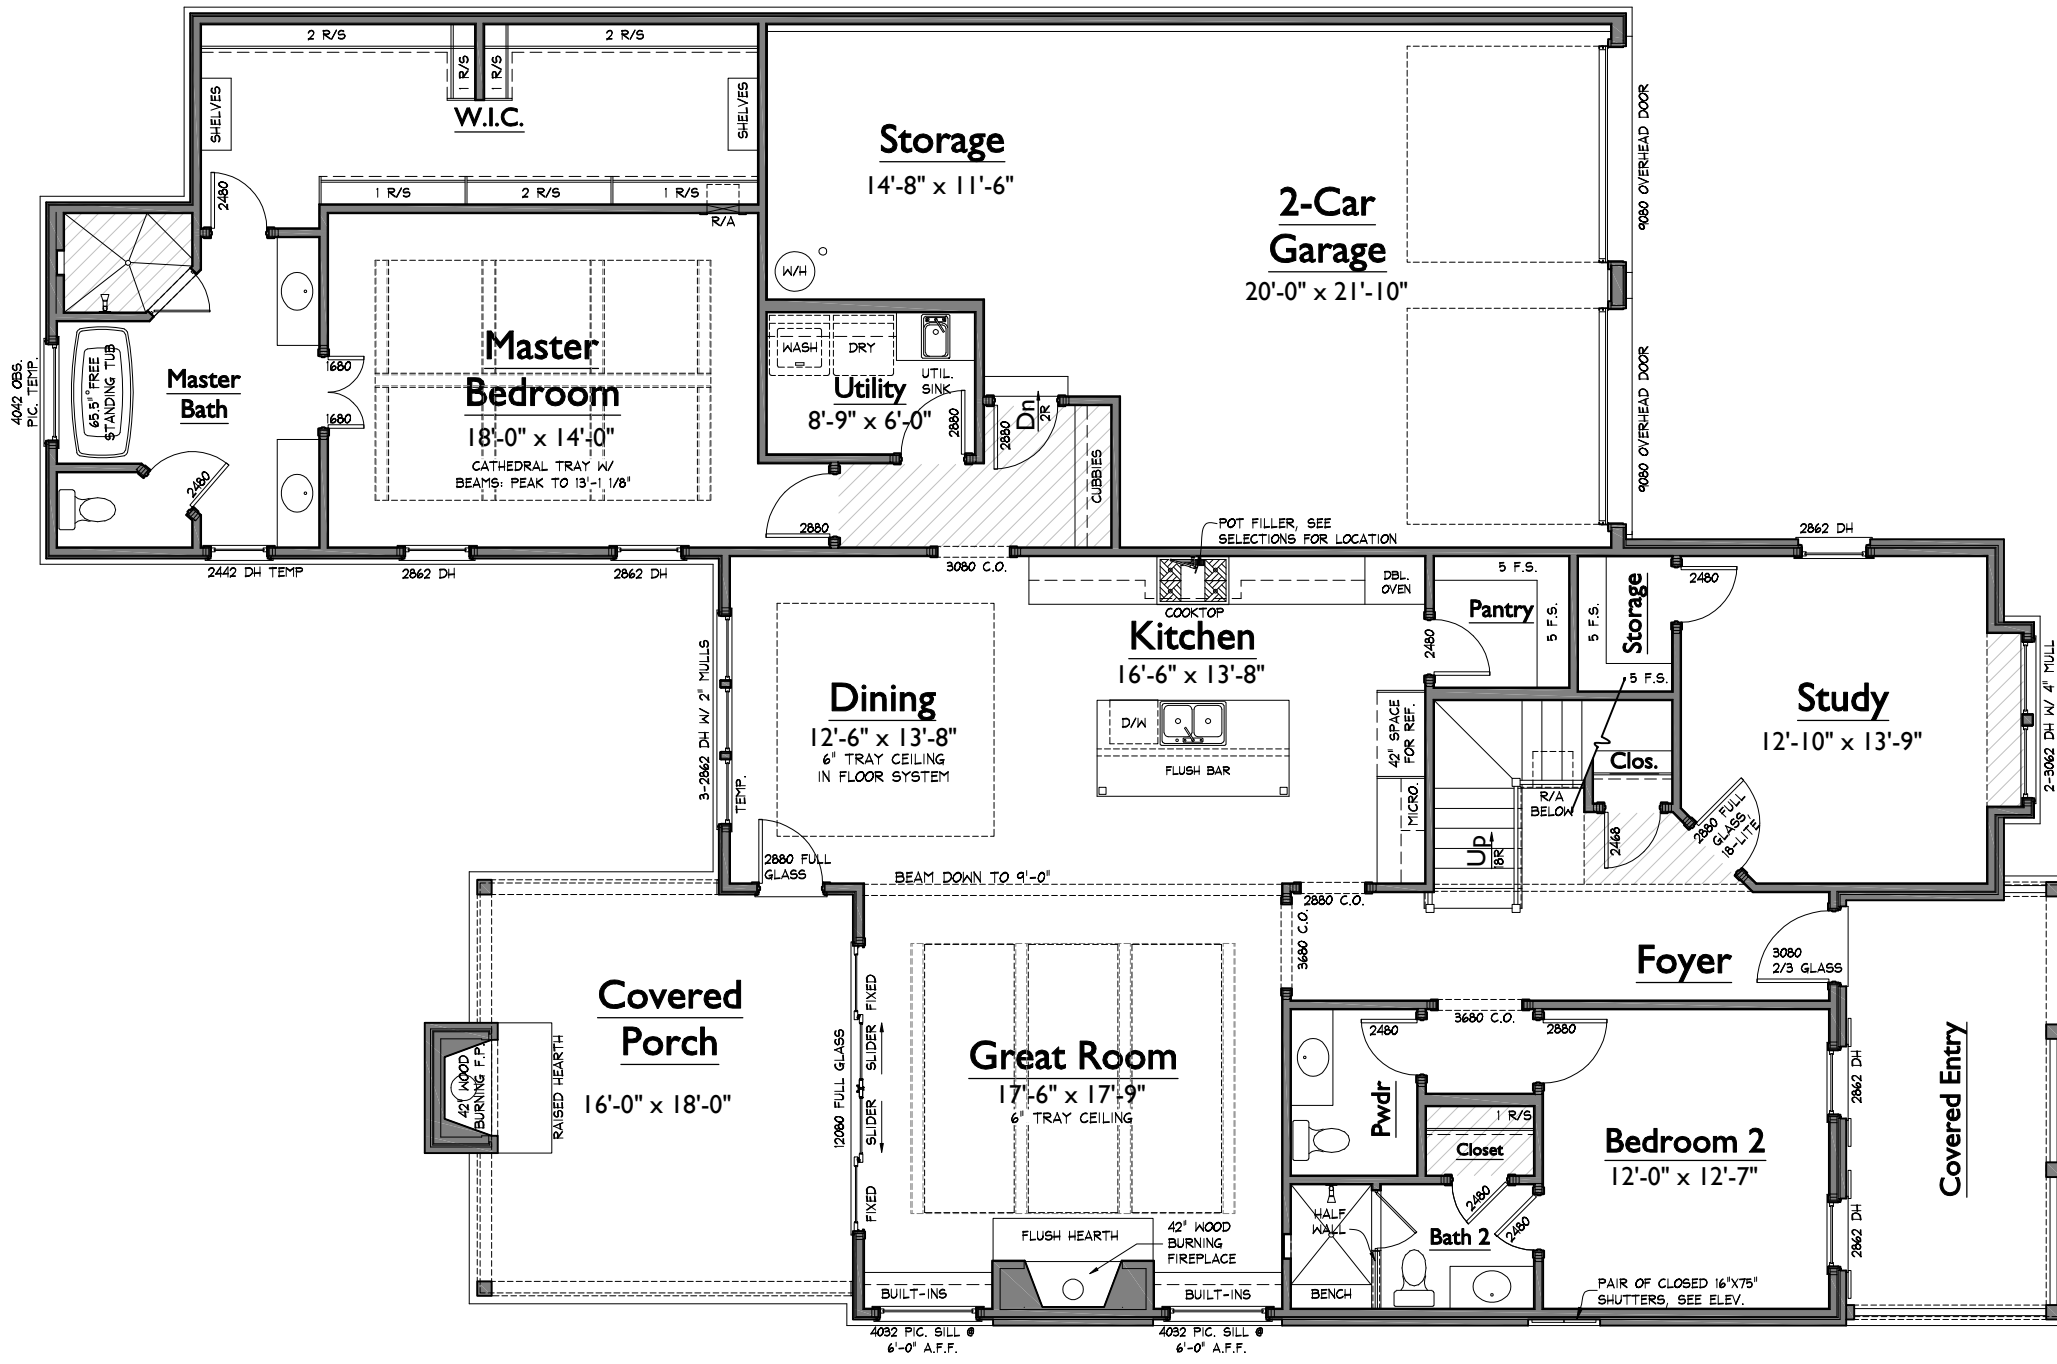

**1 LOWER LEVEL FLOOR PLAN**  
1/8" = 1'-0"

NOTE: ROOMS ON THIS PLAN ARE ANNOTATED WITH SIZES FOR DEPICTIVE PURPOSES ONLY AND MAY VARY DUE TO A NUMBER OF CONDITIONS. ROOM SIZES ARE MEASURED TO FRAMING WHERE WALLS ARE PRESENT. WHERE NO WALLS ARE PRESENT BETWEEN SPACES, ROOMS AS SIZED MAY OVERLAP SLIGHTLY OR NOT TOUCH.

S:\Projects\Westhaven\Sec 5\WH2210\_nataWH65\FPD.dwg, roy.jarrents 07/21/21 - 1:10P

**WESTHAVEN LOT 2210**  
3048 CONAR STREET  
NATASHA 65

LAST CHECKED: 06.18.2021 KJK

WH2210\_nataWH65

ISSUE DATE:	
30 APR 2021 - KJK	
13 MAY 2021 - KJK	
18 JUN 2021 - KJK	1
21 JUL 2021 - CTT	2

**A2**

**UPPER LEVEL FLOOR PLAN**

07/21/21 1:10p

WH2210 - REV.2



**1 UPPER LEVEL FLOOR PLAN**  
1/8" = 1'-0"

NOTE: ROOMS ON THIS PLAN ARE ANNOTATED WITH SIZES FOR DEPICTIVE PURPOSES ONLY AND MAY VARY DUE TO A NUMBER OF CONDITIONS. ROOM SIZES ARE MEASURED TO FRAMING WHERE WALLS ARE PRESENT. WHERE NO WALLS ARE PRESENT BETWEEN SPACES, ROOMS AS SIZED MAY OVERLAP SLIGHTLY OR NOT TOUCH.



2 RIGHT ELEVATION  
1/8" = 1'-0"



1 FRONT ELEVATION  
1/8" = 1'-0"

WH2210\_nataWH65\_LF06-bs

WESTHAVEN LOT 2210  
3048 CONAR STREET  
NATASHA 65  
WH2210\_nataWH65

LAST CHECKED: 06.18.2021 KJK

ISSUE DATE:	
	30 APR 2021 - KJK
	13 MAY 2021 - KJK
1	18 JUN 2021 - KJK
2	21 JUL 2021 - CTT

**A4**  
ELEVATIONS



2 REAR ELEVATION  
1/8" = 1'-0"



1 LEFT ELEVATION  
1/8" = 1'-0"

WESTHAVEN LOT 2210  
3048 CONAR STREET  
NATASHA 65  
WH2210\_nataWH65

LAST CHECKED: 06.18.2021 KJK

ISSUE DATE:	
	30 APR 2021 - KJK
	13 MAY 2021 - KJK
1	18 JUN 2021 - KJK
2	21 JUL 2021 - CTT

**A5**  
ELEVATIONS