
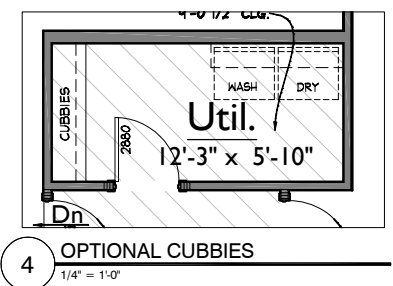
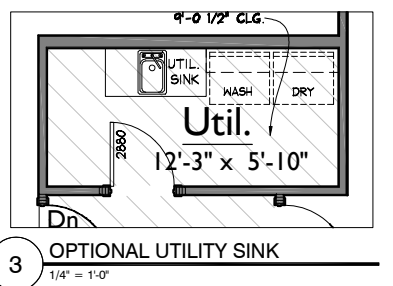


GENERAL NOTES:
 1. ALL DIMENSIONS ARE TO FACE OF STUD UNLESS OTHERWISE NOTED.
 2. ALLOW 4" FROM FACE OF EXTERIOR SHEATHING FOR BRICK VENEER.
 3. SEE ELEVATION PAGES FOR TYPICAL CEILING HEIGHTS; SEE FLOOR PLAN NOTES BY ROOM FOR EXCEPTIONS.
 4. ALL WALLS ARE 2X4 UNLESS OTHERWISE NOTED.
 5. O.F.F. = OUTSIDE FACE OF FRAME
 6. SEE DETAILS PAGE FOR ROOF BEARING HEIGHTS.

AREAS			
HEATED LIVING	BASEMENT	0	4101
	FIRST FLOOR	2318	
	SECOND FLOOR	1783	
TOTAL HEATED LIVING		4101	
UNFIN. LIVING	UNFIN. BASEMENT	0	4101
	UNFIN. FIRST FLOOR	0	
	UNFIN. SECOND FLOOR	0	
TOTAL UNFIN. LIVING		0	
MECH./STORAGE/OTHER	UNFIN. STORAGE	0	5273
	GARAGE	731	
	COVERED ENTRY	167	
	COVERED PORCHES	274	
TOTAL OTHER		1172	
B			LAST CHECKED: 05.30.2017 EH

1 LOWER LEVEL FLOOR PLAN
 1/8" = 1'-0"

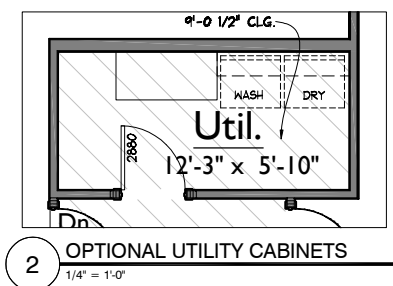


NOTE: ROOMS ON THIS PLAN ARE ANNOTATED WITH SIZES FOR DEPICTIVE PURPOSES ONLY AND MAY VARY DUE TO A NUMBER OF CONDITIONS. ROOM SIZES ARE MEASURED TO FRAMING WHERE WALLS ARE PRESENT. WHERE NO WALLS ARE PRESENT BETWEEN SPACES, ROOMS AS SIZED MAY OVERLAP SLIGHTLY OR NOT TOUCH.

ISSUE DATE:	
1	24 JUL 2017: EH

A1
 LOWER LEVEL FLOOR PLAN

ISSUE DATE:
1 24 JUL 2017: EH

A2
 UPPER LEVEL FLOOR PLAN

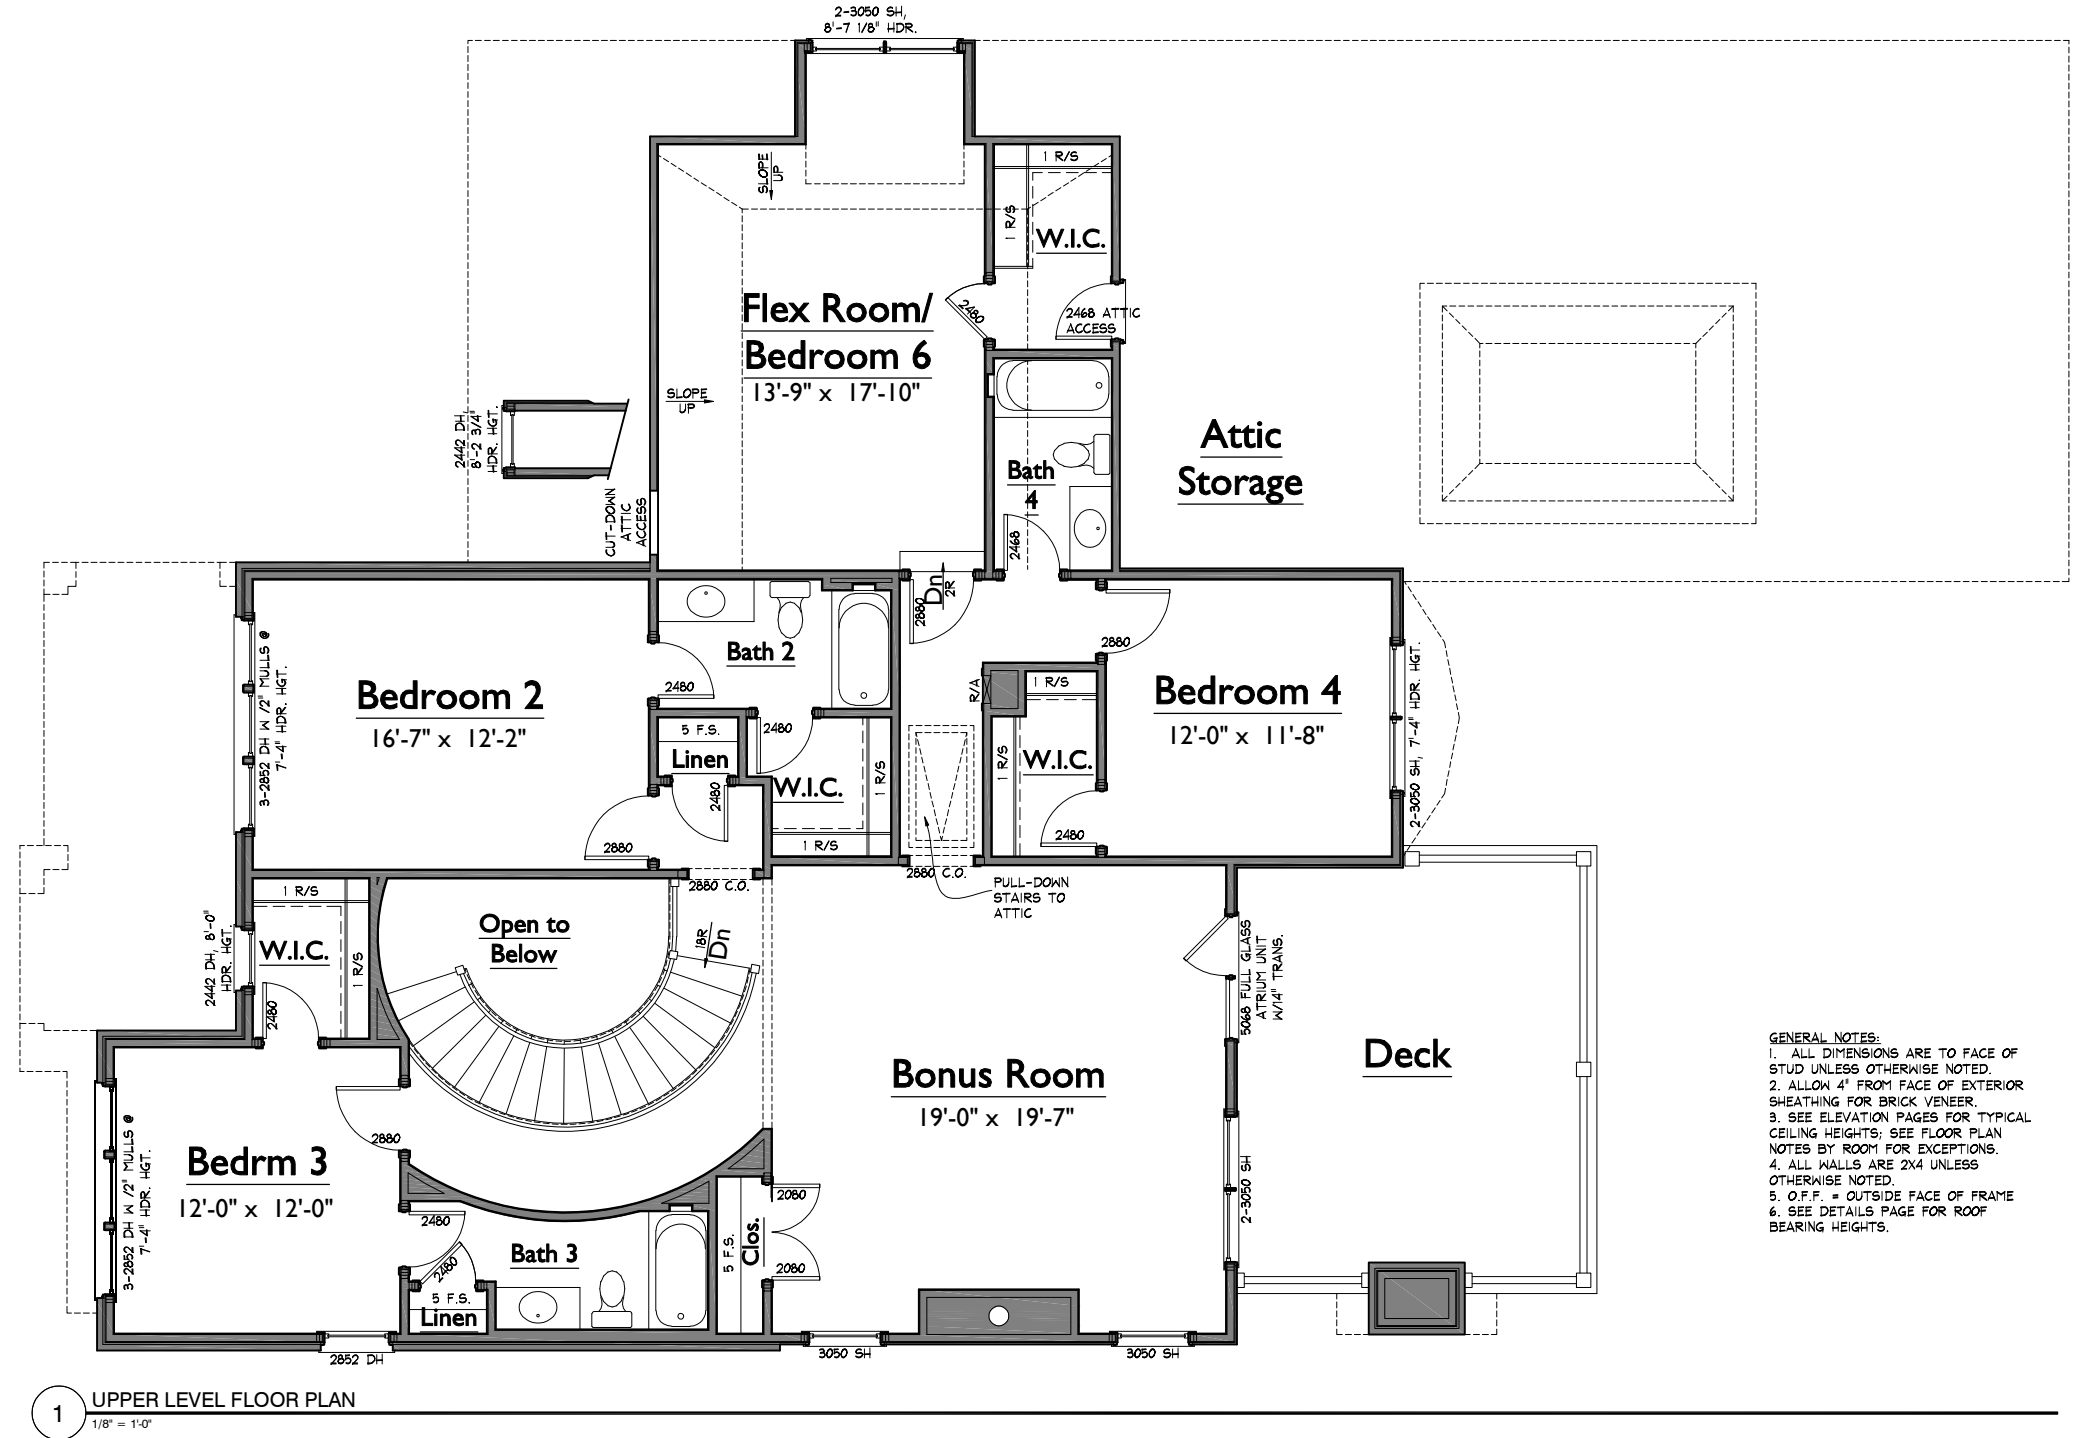

GENERAL NOTES:
 1. ALL DIMENSIONS ARE TO FACE OF STUD UNLESS OTHERWISE NOTED.
 2. ALLOW 4" FROM FACE OF EXTERIOR SHEATHING FOR BRICK VENEER.
 3. SEE ELEVATION PAGES FOR TYPICAL CEILING HEIGHTS; SEE FLOOR PLAN NOTES BY ROOM FOR EXCEPTIONS.
 4. ALL WALLS ARE 2X4 UNLESS OTHERWISE NOTED.
 5. O.F.F. = OUTSIDE FACE OF FRAME
 6. SEE DETAILS PAGE FOR ROOF BEARING HEIGHTS.

1 UPPER LEVEL FLOOR PLAN
 1/8" = 1'-0"

NOTE: ROOMS ON THIS PLAN ARE ANNOTATED WITH SIZES FOR DEPICTIVE PURPOSES ONLY AND MAY VARY DUE TO A NUMBER OF CONDITIONS. ROOM SIZES ARE MEASURED TO FRAMING WHERE WALLS ARE PRESENT. WHERE NO WALLS ARE PRESENT BETWEEN SPACES, ROOMS AS SIZED MAY OVERLAP SLIGHTLY OR NOT TOUCH.

WESTHAVEN LOT 1295
 226 CAVANAUGH LANE
 JULIANNE 65

LAST CHECKED: 06.23.2017 EH

WH1295_juliWH65

ISSUE DATE:	
1	24 JUL 2017: EH

A4
 ELEVATIONS




1 FRONT ELEVATION
 1/8" = 1'-0"



2 RIGHT ELEVATION
 1/8" = 1'-0"



2 REAR ELEVATION
1/8" = 1'-0"

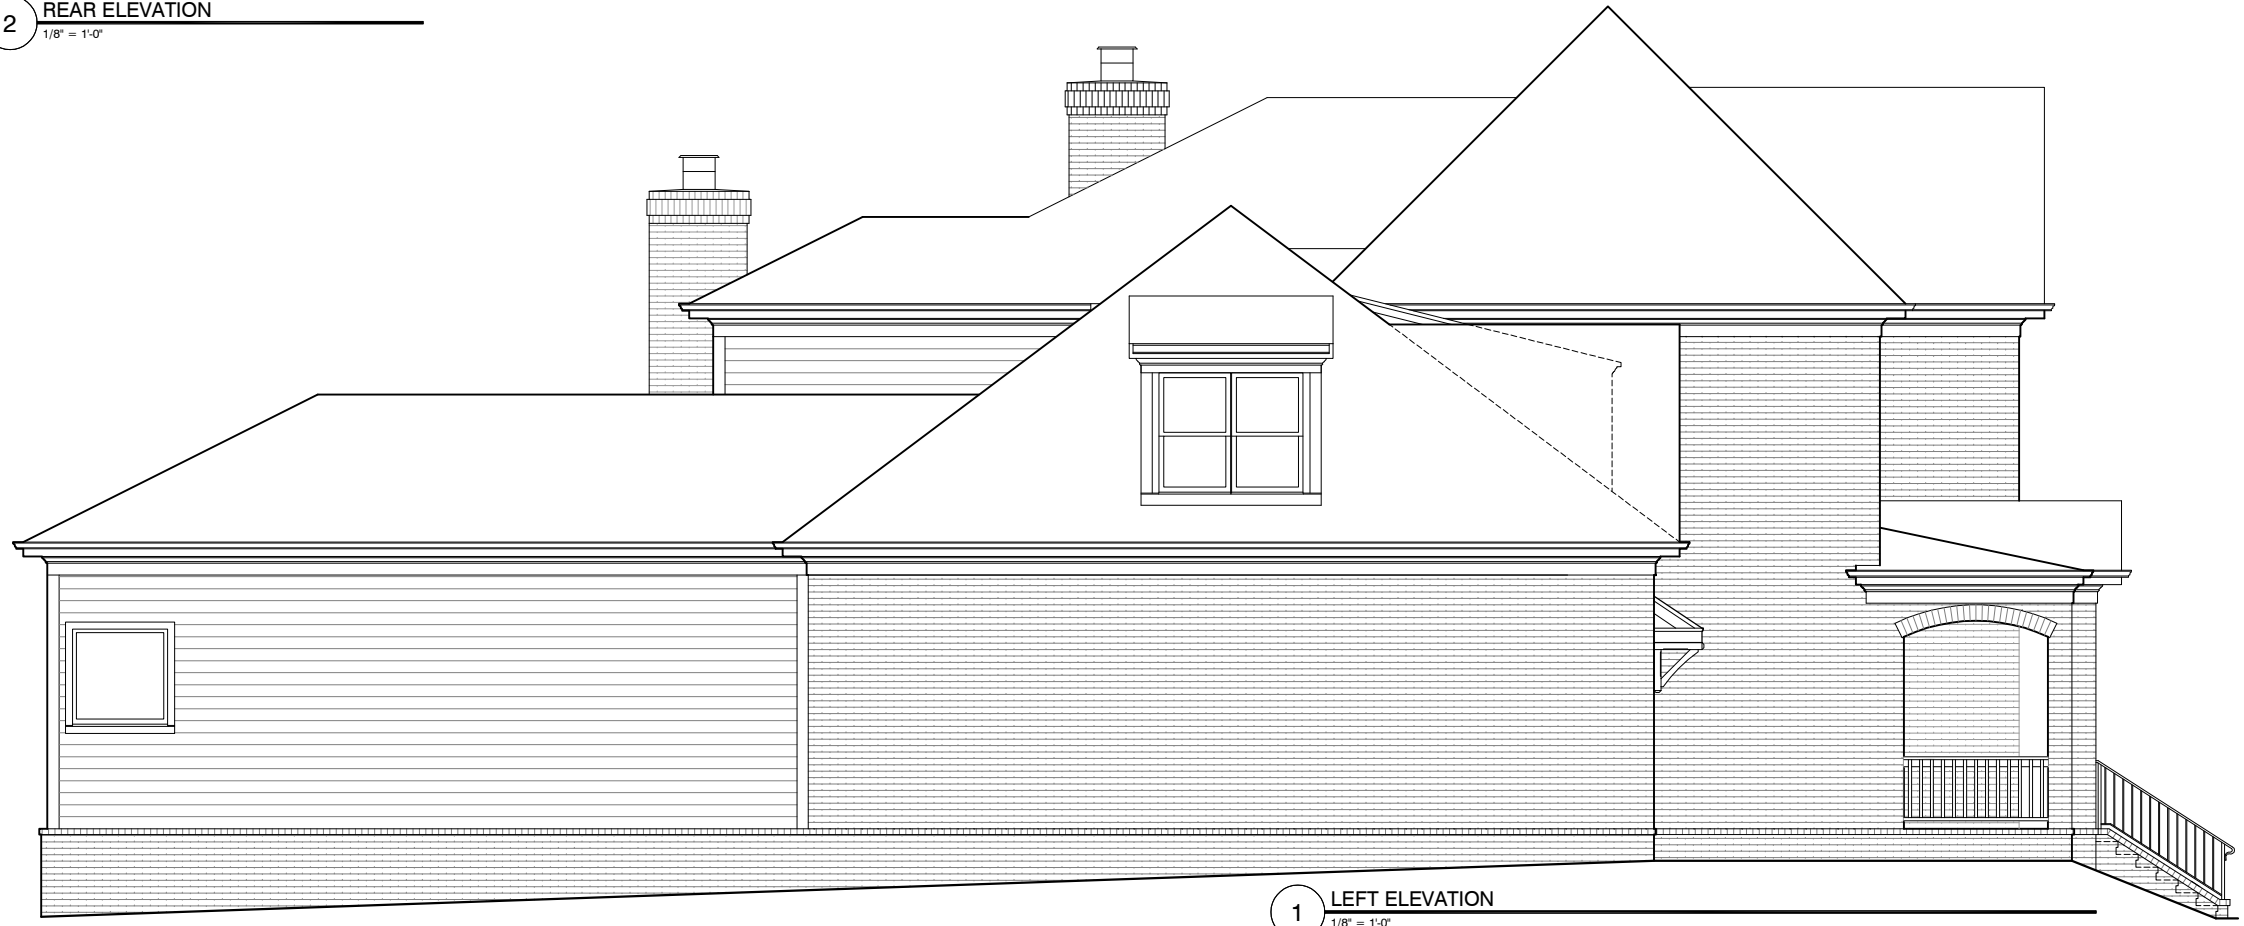

1 LEFT ELEVATION
1/8" = 1'-0"

WESTHAVEN LOT 1295
226 CAVANAUGH LANE
JULIANNE 65

WH1295_juliWH65

LAST CHECKED: 06.23.2017 EH

ISSUE DATE:	
1	24 JUL 2017: EH

A5
ELEVATIONS